


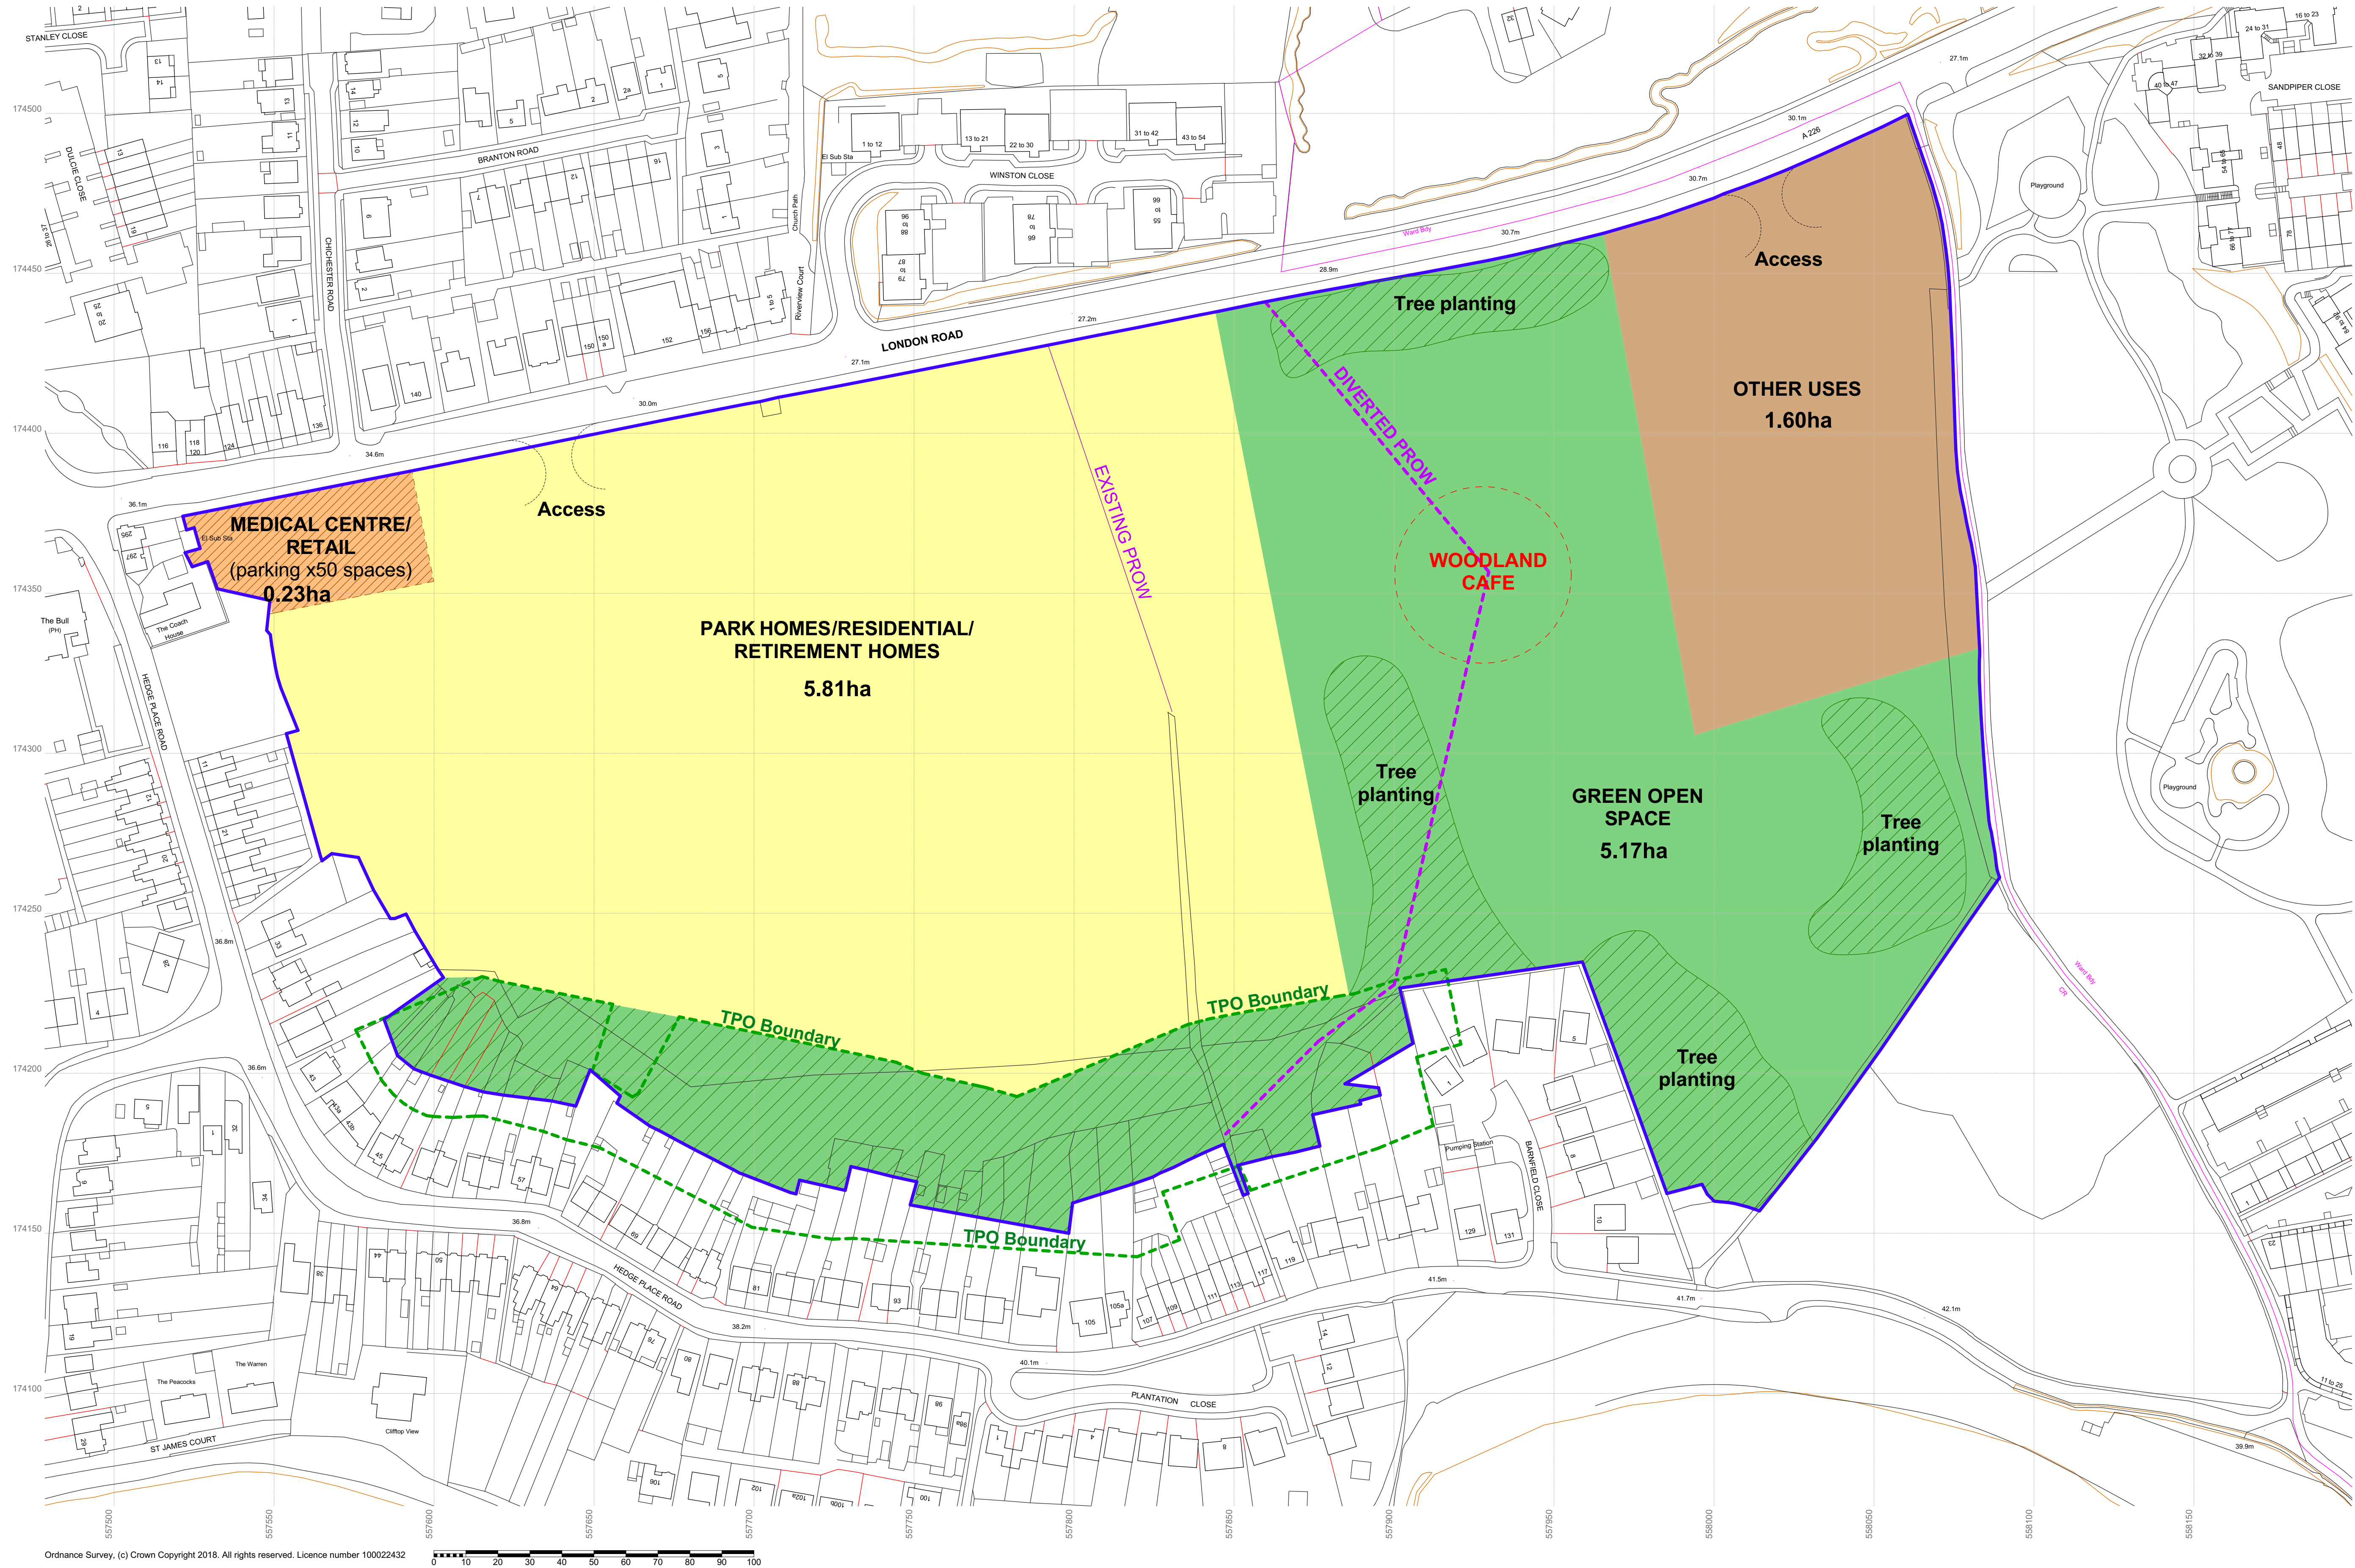

Ordnance Survey, (c) Crown Copyright 2018. All rights reserved. Licence number 100022432

C	Minor amendments for SHLAA.	DJJ	22.05.18
B	Approx area for x250 units shown. Scheme areas adjusted accordingly.	DJJ	06.04.18
A	Medical centre, woodland cafe and approx no. of park home units shown.	DJJ	29.03.18
Rev	Comment	Drawn	Date
CHARTERED SURVEYORS		 SBRice	
Abbey House 1650 Arlington Bus. Park Theale Reading RG7 4SA		07557 880 112 stephen@sbrice.co.uk www.sbrice.co.uk	
Client:		FRONTIERS DEVELOPMENTS LTD	
Project Ref:		FRONSP	
Project Title:		'STONE PIT 9' London Road, Dartford, Greenhithe Kent, DA9 9JW.	
Drwg Title:		PROPOSED STRATEGIC SITE PLAN	
Drawn by: DJJ		Drwg No: FRONSP-1-1-002	
Date: 09.03.2018		Scale: 1:1000@A1	
Registered in England & Wales no: 08018937 VAT reg no: 127 4834 89			