



LEYTON CROSS ROAD, DARTFORD.

SCALE BAR 1:1250

 

GENERAL NOTES:

THE COPYRIGHT IN ALL DESIGNS, DRAWINGS, SCHEDULES, SPECIFICATIONS AND ANY OTHER DOCUMENTATION PREPARED BY DAVID PLANT ARCHITECTURE LTD IN RELATION TO THIS PROJECT SHALL REMAIN THE PROPERTY OF DAVID PLANT ARCHITECTURE LTD AND MUST NOT BE REISSUED, LOANED OR COPIED WITHOUT PRIOR WRITTEN CONSENT.

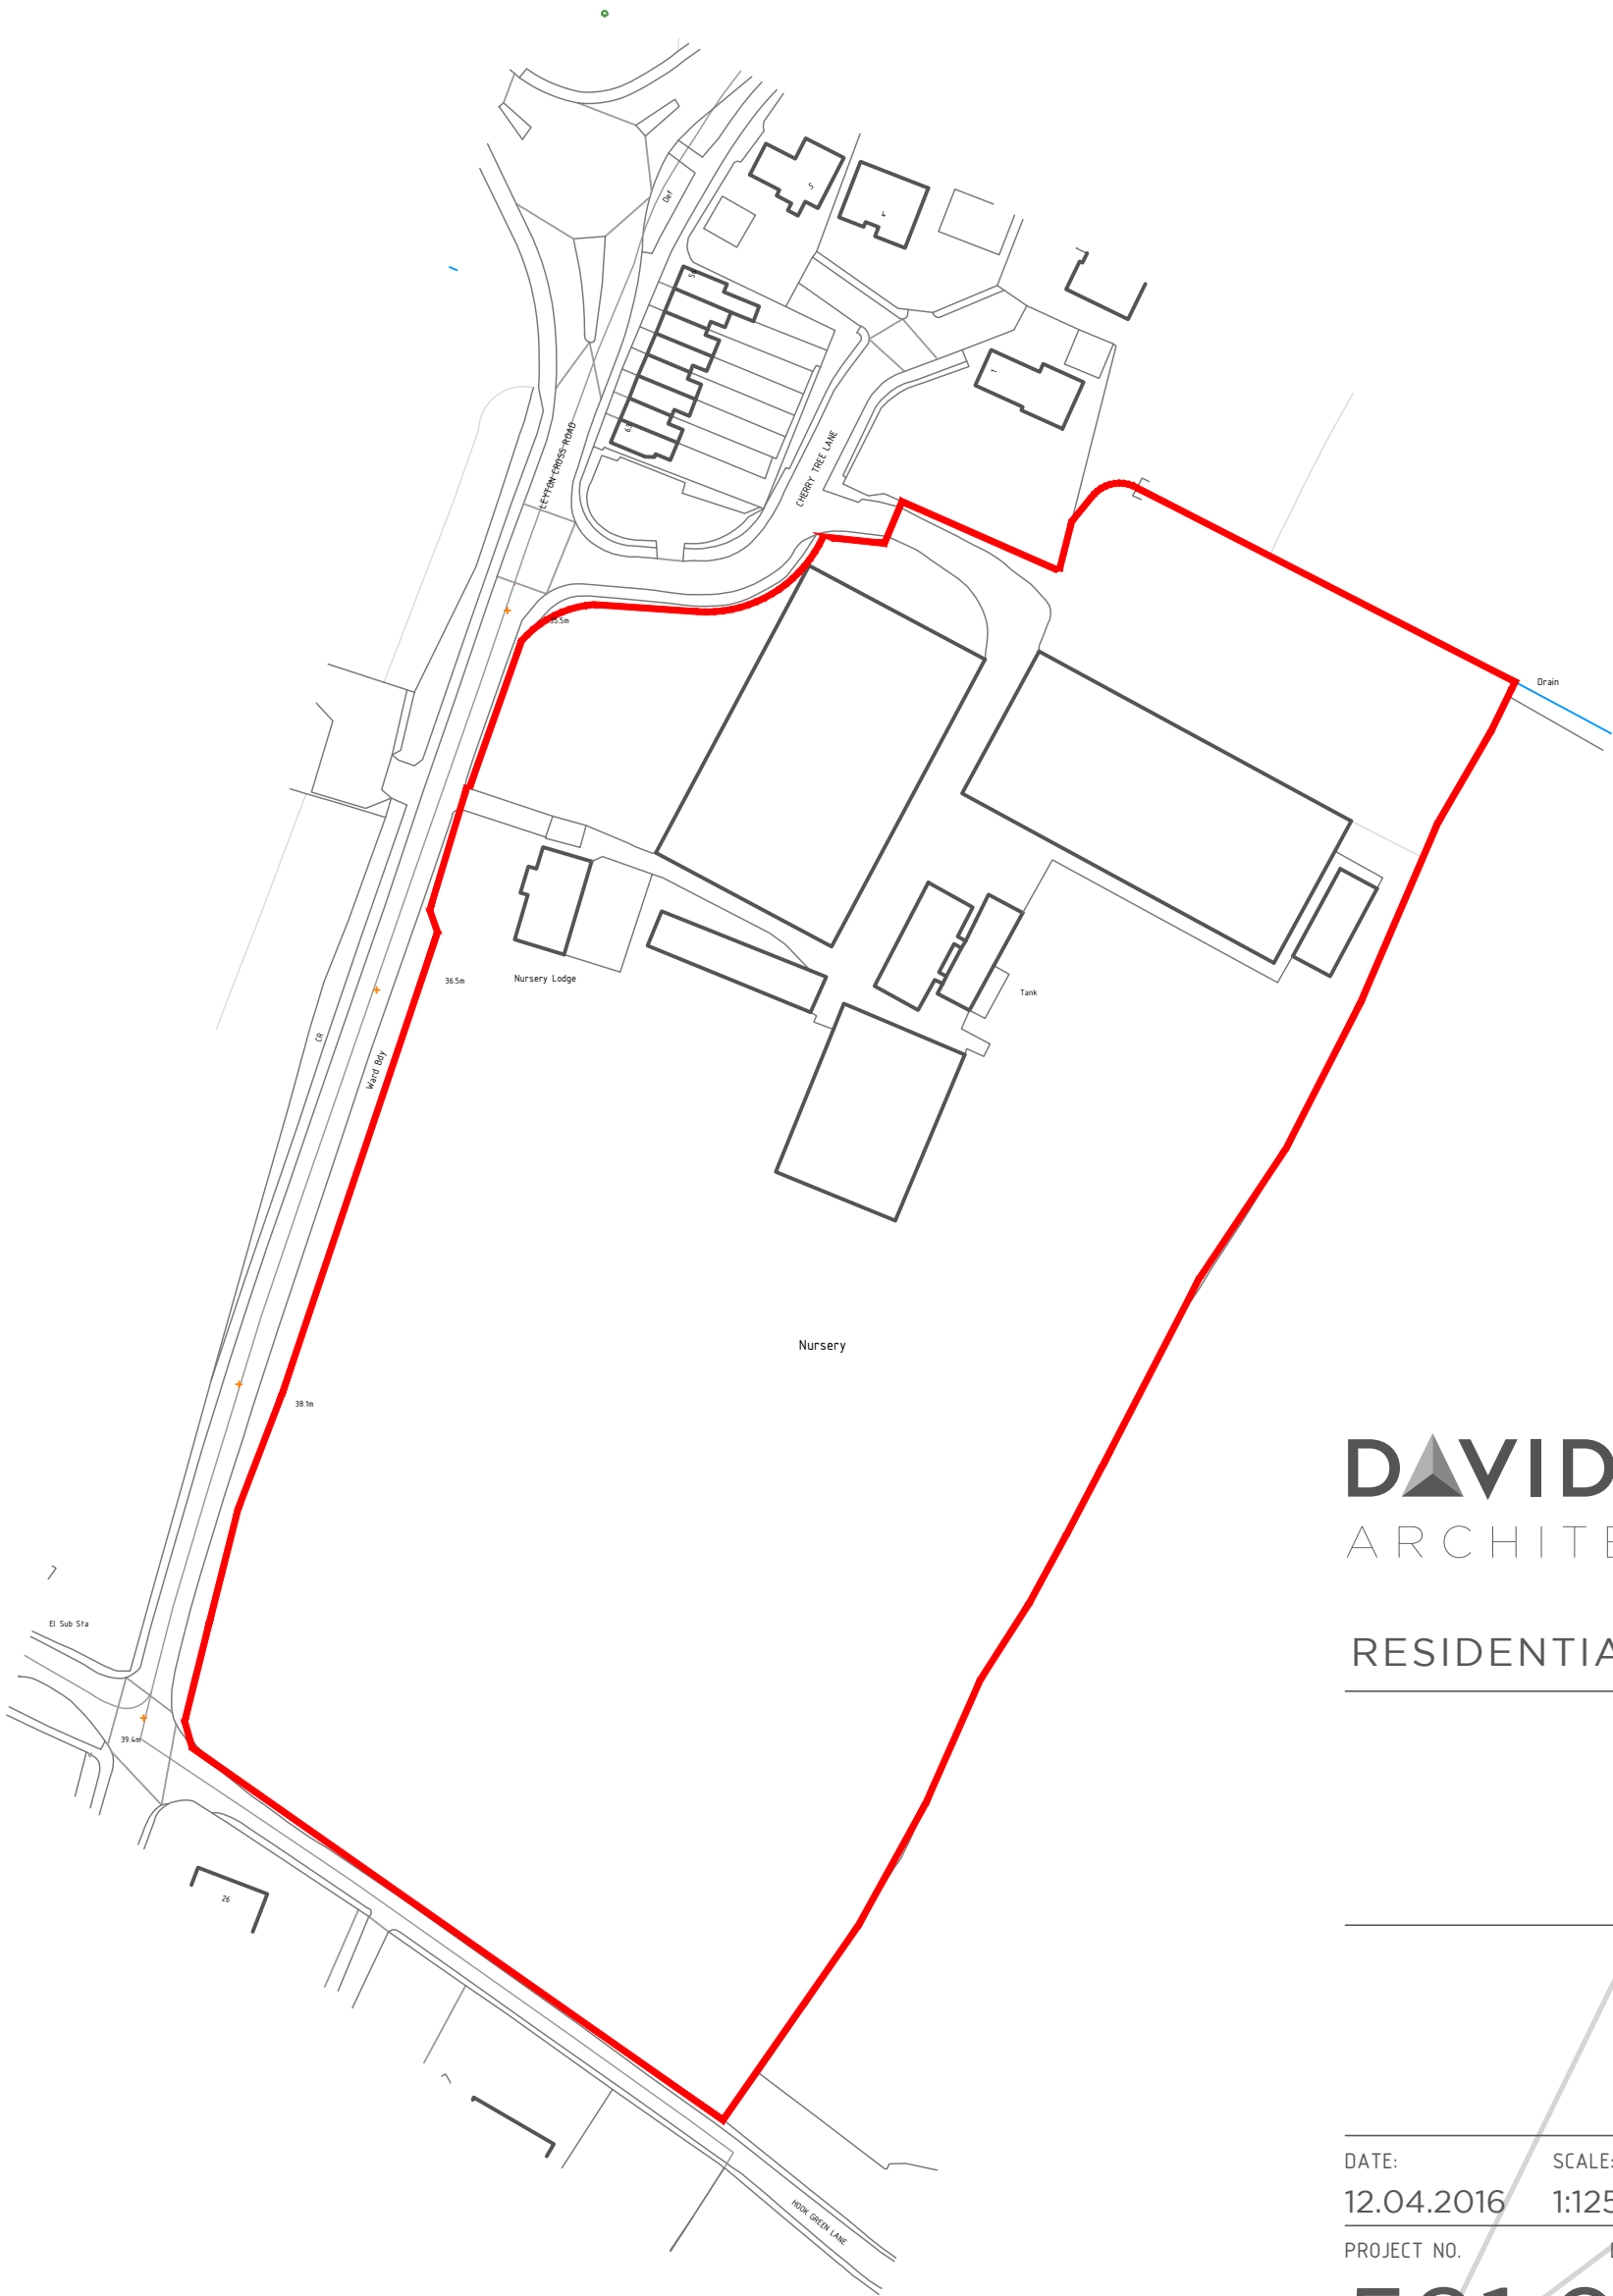

DAVID PLANT
ARCHITECTURE LTD

PROJECT
RESIDENTIAL DEVELOPMENT

DRAWING
AS EXISTING
SITE PLAN

CLIENT
IAIN BELL

ADDRESS
64 LEYTON CROSS RD
DARTFORD
KENT
DA2 7AN

DATE: 12.04.2016 SCALE: 1:1250@A3 DRAWN: LC CHECK: DAP

PROJECT NO. DWG NO. REVISION.

591.002.01

ISSUE STATUS
EXISTING

e studio@daparchitecture.co.uk t (0844) 854 9007
www.daparchitecture.co.uk

LONDON BIRMINGHAM ESSEX