

**GREEN STREET GREEN  
AREA OF SPECIAL RESIDENTIAL  
CHARACTER APPRAISAL**



**SUPPLEMENTARY PLANNING GUIDANCE**

**September 2000**

## Introduction

The Adopted Dartford Borough Local Plan identifies 12 Areas of Special Residential Character (ASRC's) within the Borough. Each area has an established, attractive residential character and quality of amenity. In particular, they generally have a relatively low density, often with substantial properties and mature planting. Policy H9 and the associated guidelines in Appendix 8 of the adopted Local Plan safeguard these areas from unsympathetic development which would prejudice their quality and character.

A review of the Dartford Borough Plan is currently underway and provides an opportunity to review both the policy and the guidelines as they apply to the ASRCs, and the boundaries of the ASRC's themselves. Policy H23 and Appendix 7 of the Local Plan Review will replace the existing policy and guidelines for these areas. At the same time, the boundaries of the 12 ASRCs have been reviewed against a set of criteria, reproduced at the end of this document.

The Dartford Borough Local Plan was placed on deposit on 30<sup>th</sup> March 2000 for a six week period of consultation. At the same time, this set of appraisals were published for public consultation.

This set of appraisals is a non-statutory document designed to assist in the interpretation of Local Plan policy, but it does not set the boundary: that is a matter for the Local Plan. The appraisals support, but are not part of the formal Local Plan, and are known as 'supplementary planning guidance'. However, because of this close inter-relationship between the statutory and informal documents, consultation on them is being carried out simultaneously. Any comments received in respect of the change to the boundary of any ASRC will be accepted as a representation to the proposed changes in the Borough Local Plan Review and will be taken into account by the Council.

The primary purpose of preparing appraisals of the ASRCs is to describe each area's special interest, character and appearance. Where it is proposed to amend the boundaries of a particular ASRC, the appraisals give a brief explanation for any change. The maps accompanying the appraisals show any proposed boundary changes.

Following public consultation about the content and boundaries of these appraisals, the following appraisals were adopted as supplementary planning guidance on 21 September 2000 and will be taken into account in determining proposals for development:

Bean Road, Greenhithe  
Betsham  
Chaucer Park, Dartford  
Darenth Road, Dartford  
Green Street Green  
Longfield Hill  
New Barn  
Shepherd's Lane, Dartford  
Southfleet

Any omissions of particular buildings, features or spaces should not be taken to imply that the area is of not interest or importance.

## Statement of Publicity

This Area of Special Residential Character Appraisal has been the subject of formal public consultation (carried out between 30 March and 12 May 2000) and the views of interested parties have been taken into account in its preparation. A copy of the Cabinet report, which considered the responses received, is available for inspection during office hours at the Civic Centre, Home Gardens, Dartford. This Appraisal was adopted as Supplementary Planning Guidance on 21 September 2000.

For further information please contact:

Planning Policy Team on 01322 343214

Room C3, Civic Centre, Home Gardens, Dartford, KENT, DA1 1DR

[john.arnold@dartford.gov.uk](mailto:john.arnold@dartford.gov.uk)

## Designation Criteria

The following criteria will be taken into account to designate new ASRCs or review the boundaries of existing ASRCs:

1. Established, attractive residential character;
2. An overall lower density (that is, larger plot sizes);
3. Coherent layout and building line;
4. Consistent scale, height massing, plot width, garden depth and distances between buildings;
5. High quality materials;
6. Large rear gardens, open spaces and mature vegetation;
7. Absence of unsympathetic conversions; and
8. Inconspicuous car parking.

Boundaries will be determined by:

- Changes in the character of development; and
- Other prominent features such as roads and open spaces

The village of Green Street Green is covered by ASRC designation north and south of the Green Street Green Road. The ASRC comprises simple ribbon development created over the years which has slightly differing characteristics from west to east. In the western section



**Figure 1- School House**

the housing is separated from the road by a linear grassed green, and this forms a strong buffer between the road and the housing. Early buildings here include the School House (Figure 1), but there is no definitive style or age of building and all form a low key



**Figure 2- Western part of the Area**




**Figure 3- Durham House**

backdrop to the green space, often partly obscured from view by walls or planting (Figure 2). The eastern part of the ASRC loses the linear green against the housing, and becomes much more the edge of a rural lane. There are some Grade II listed buildings here such as



**Figure 4- Green in front of The Ship/Clockhouse**

the Clock House and Durham House (Figure 3) which date from the early 18<sup>th</sup> century. The overall green effect at this end of the ASRC is maintained by the space in front of The Ship public house (Figure 4) opposed to the strip immediately in front of the houses at the western end of the ASRC.

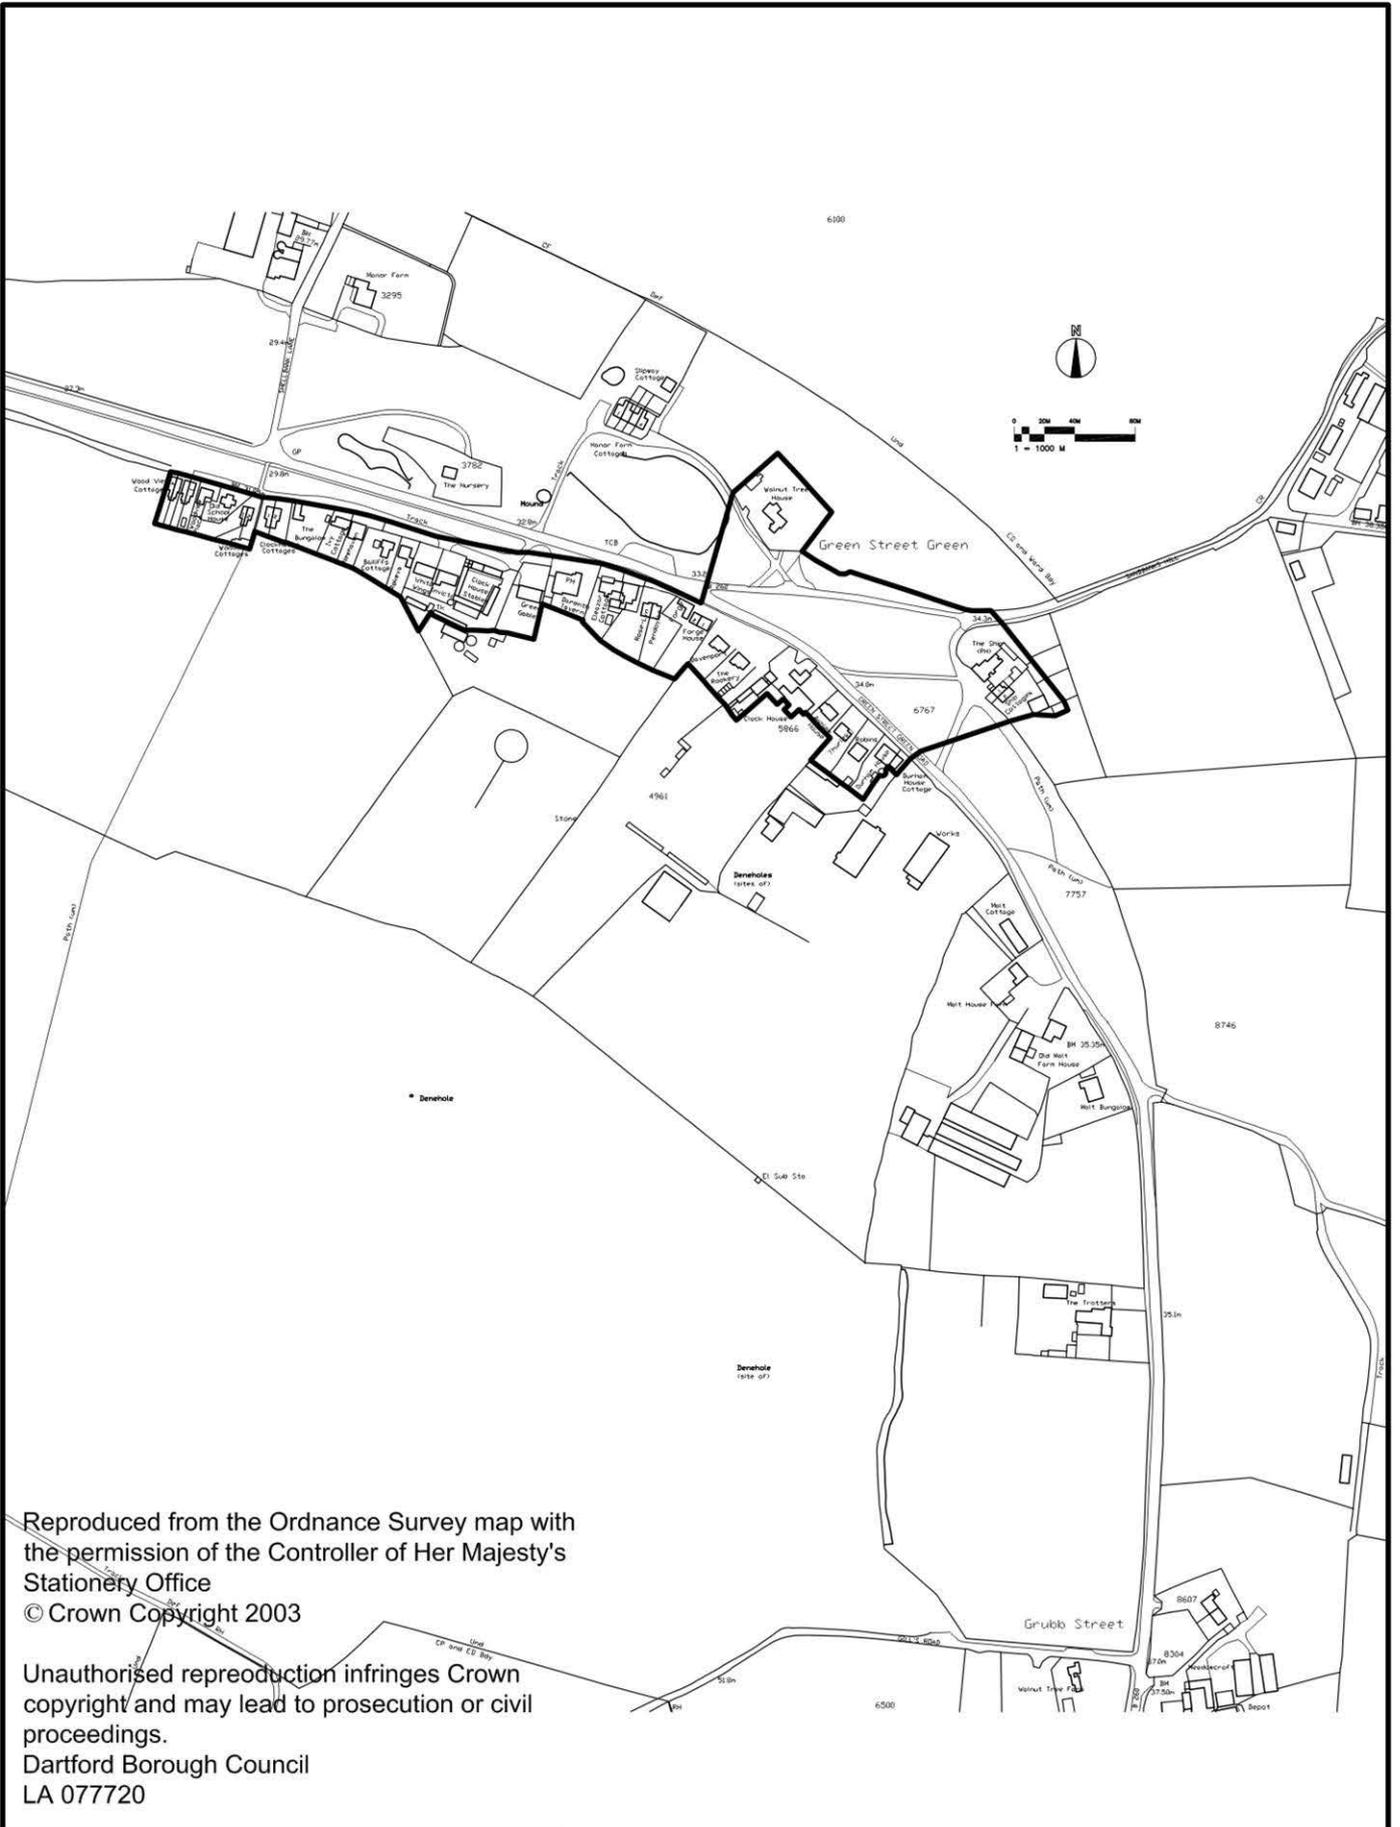

Reproduced from the Ordnance Survey map with the permission of the Controller of Her Majesty's Stationery Office  
 © Crown Copyright 2003

Unauthorised reproduction infringes Crown copyright and may lead to prosecution or civil proceedings.  
 Dartford Borough Council  
 LA 077720



ROB SCOTT  
 DIRECTOR OF ENVIRONMENT  
 CIVIC CENTRE, HOME GARDENS,  
 DARTFORD, KENT, DA1 1DR

Date Feb 2003

Scale 1:5000

Drawn

Dwg. no.

Chkd

Title **GREEN STREET GREEN  
 AREA OF SPECIAL RESIDENTIAL CHARACTER**