


SOUTHFLEET AREA OF SPECIAL RESIDENTIAL CHARACTER APPRAISAL



SUPPLEMENTARY PLANNING GUIDANCE

September 2000

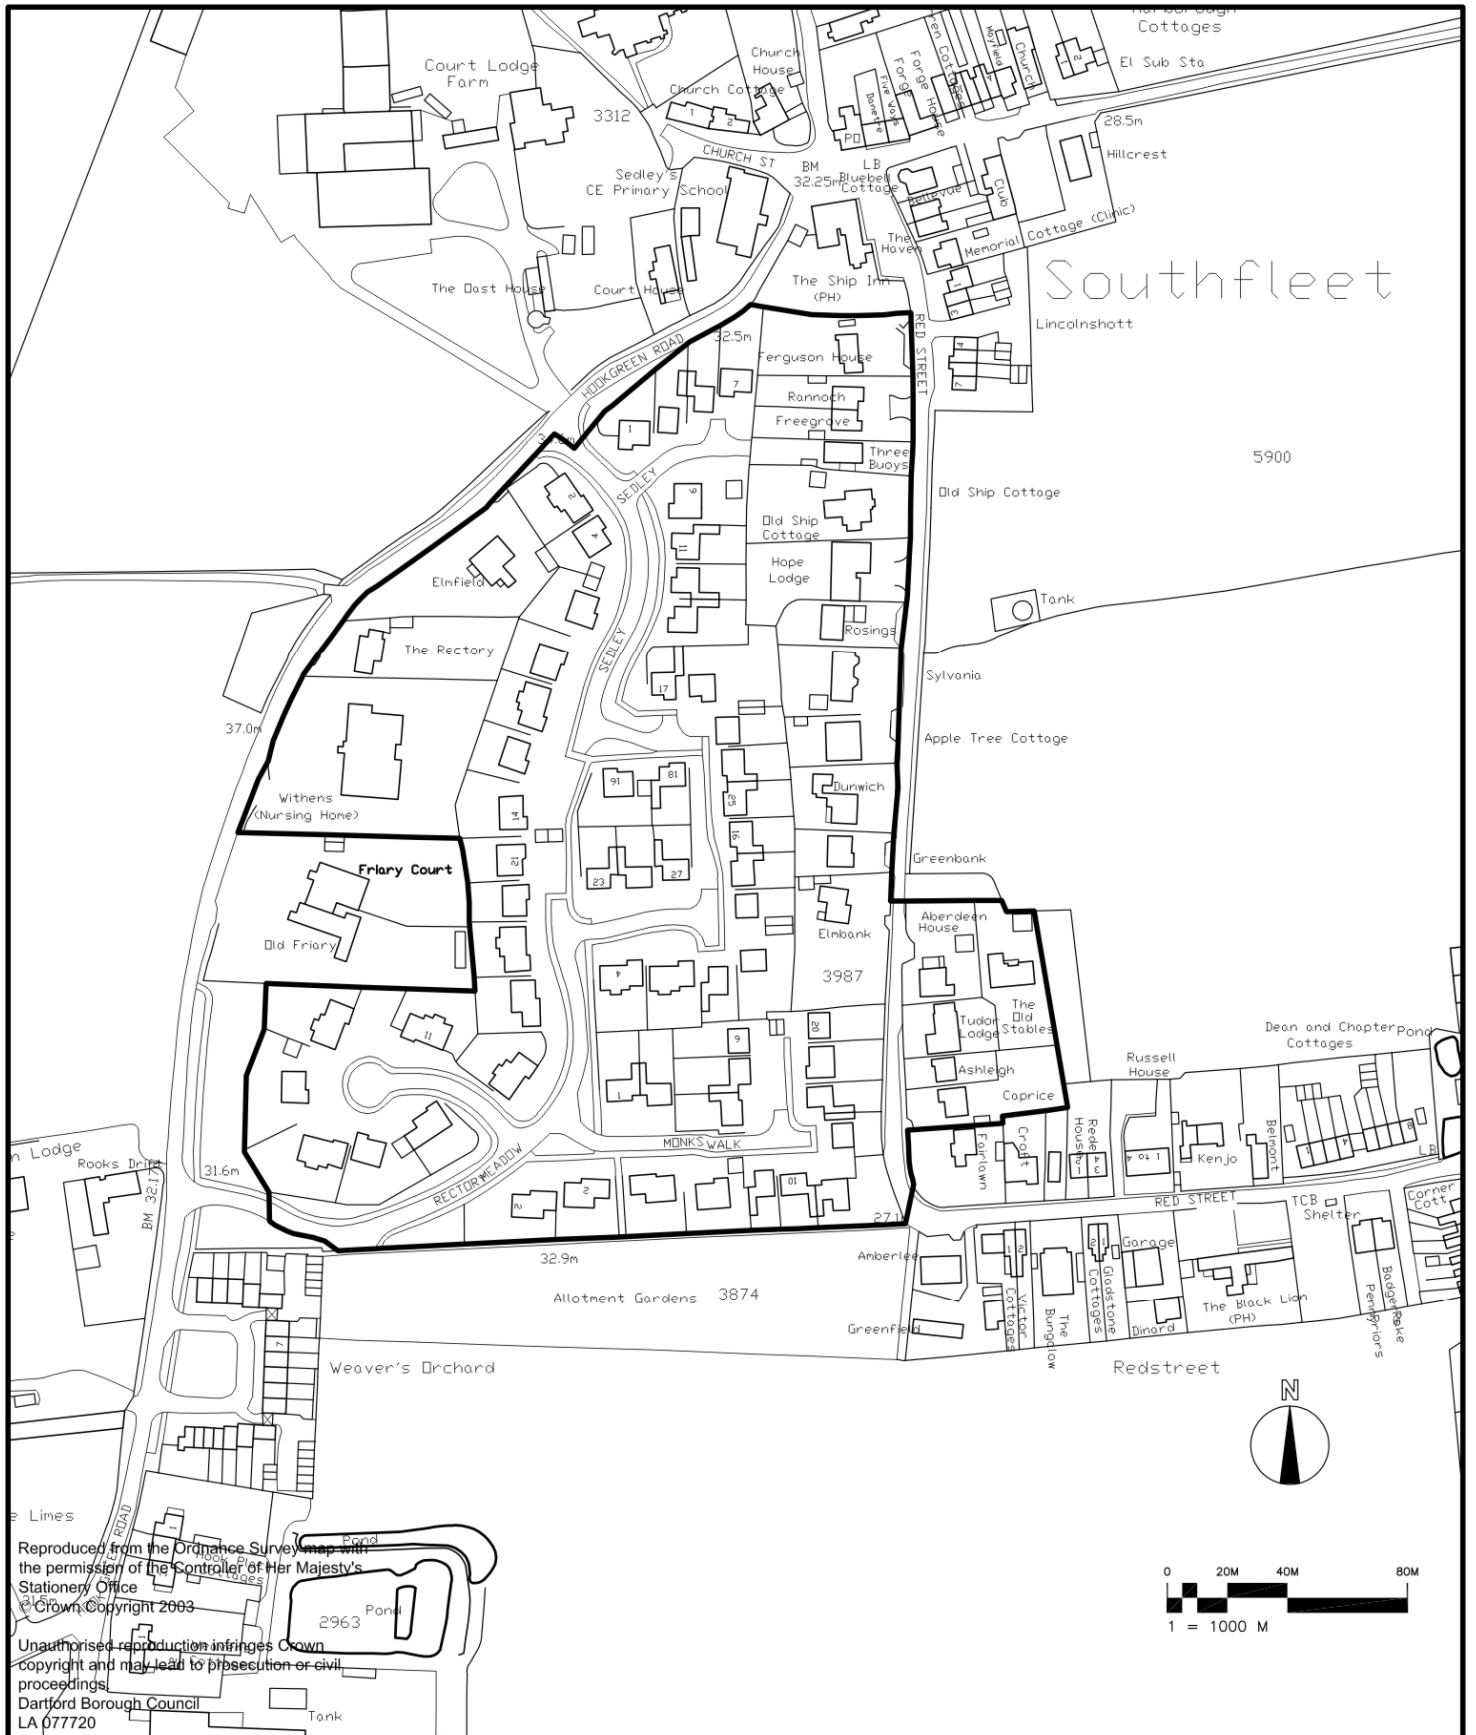

Reproduced from the Ordnance Survey map with the permission of the Controller of Her Majesty's Stationery Office
 © Crown Copyright 2003

Unauthorised reproduction infringes Crown copyright and may lead to prosecution or civil proceedings
 Dartford Borough Council
 LA 07720



ROB SCOTT
 DIRECTOR OF ENVIRONMENT
 CIVIC CENTRE, HOME GARDENS,
 DARTFORD, KENT, DA1 1DR

Date	Dwg. no.
Scale 1:2500	
Drawn	Chkd

**SOUTHFLEET
 AREA OF SPECIAL RESIDENTIAL CHARACTER**