



1:800

Gatehouse View


0

10

20

40 Meters

Site 210: Ex-Clinic, Knockhall Chase

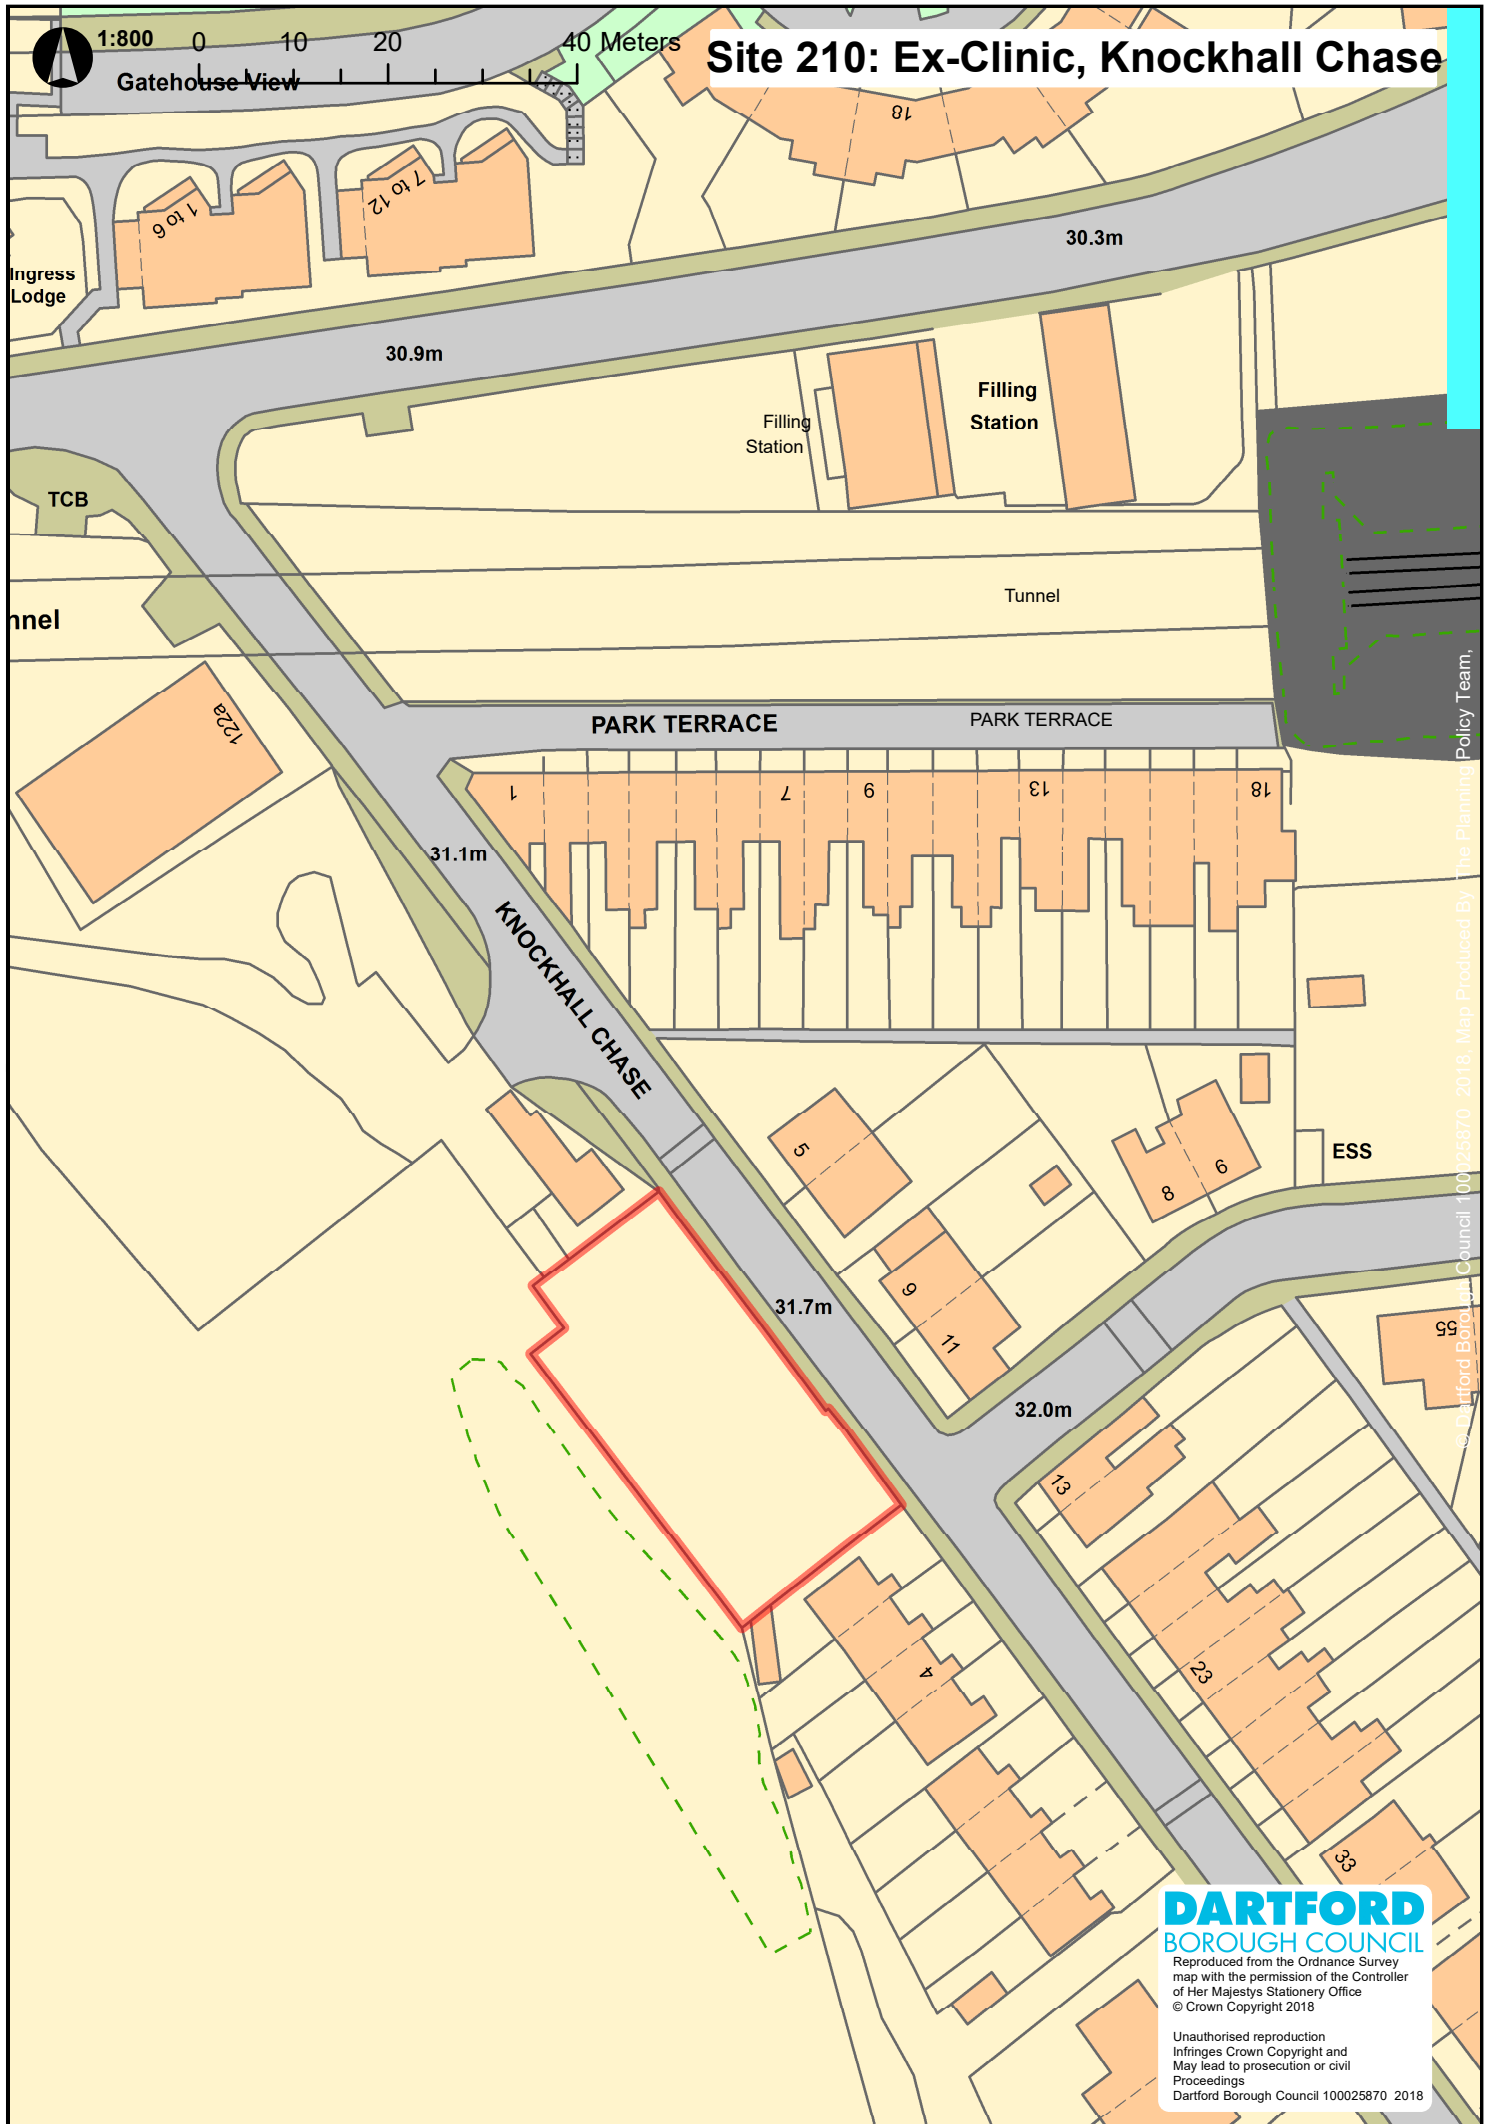

© Dartford Borough Council 100025870 2018. Map Produced By The Planning Policy Team.

DARTFORD
BOROUGH COUNCIL

Reproduced from the Ordnance Survey
map with the permission of the Controller
of Her Majesty's Stationery Office
© Crown Copyright 2018

Unauthorised reproduction
Infringes Crown Copyright and
May lead to prosecution or civil
Proceedings
Dartford Borough Council 100025870 2018