


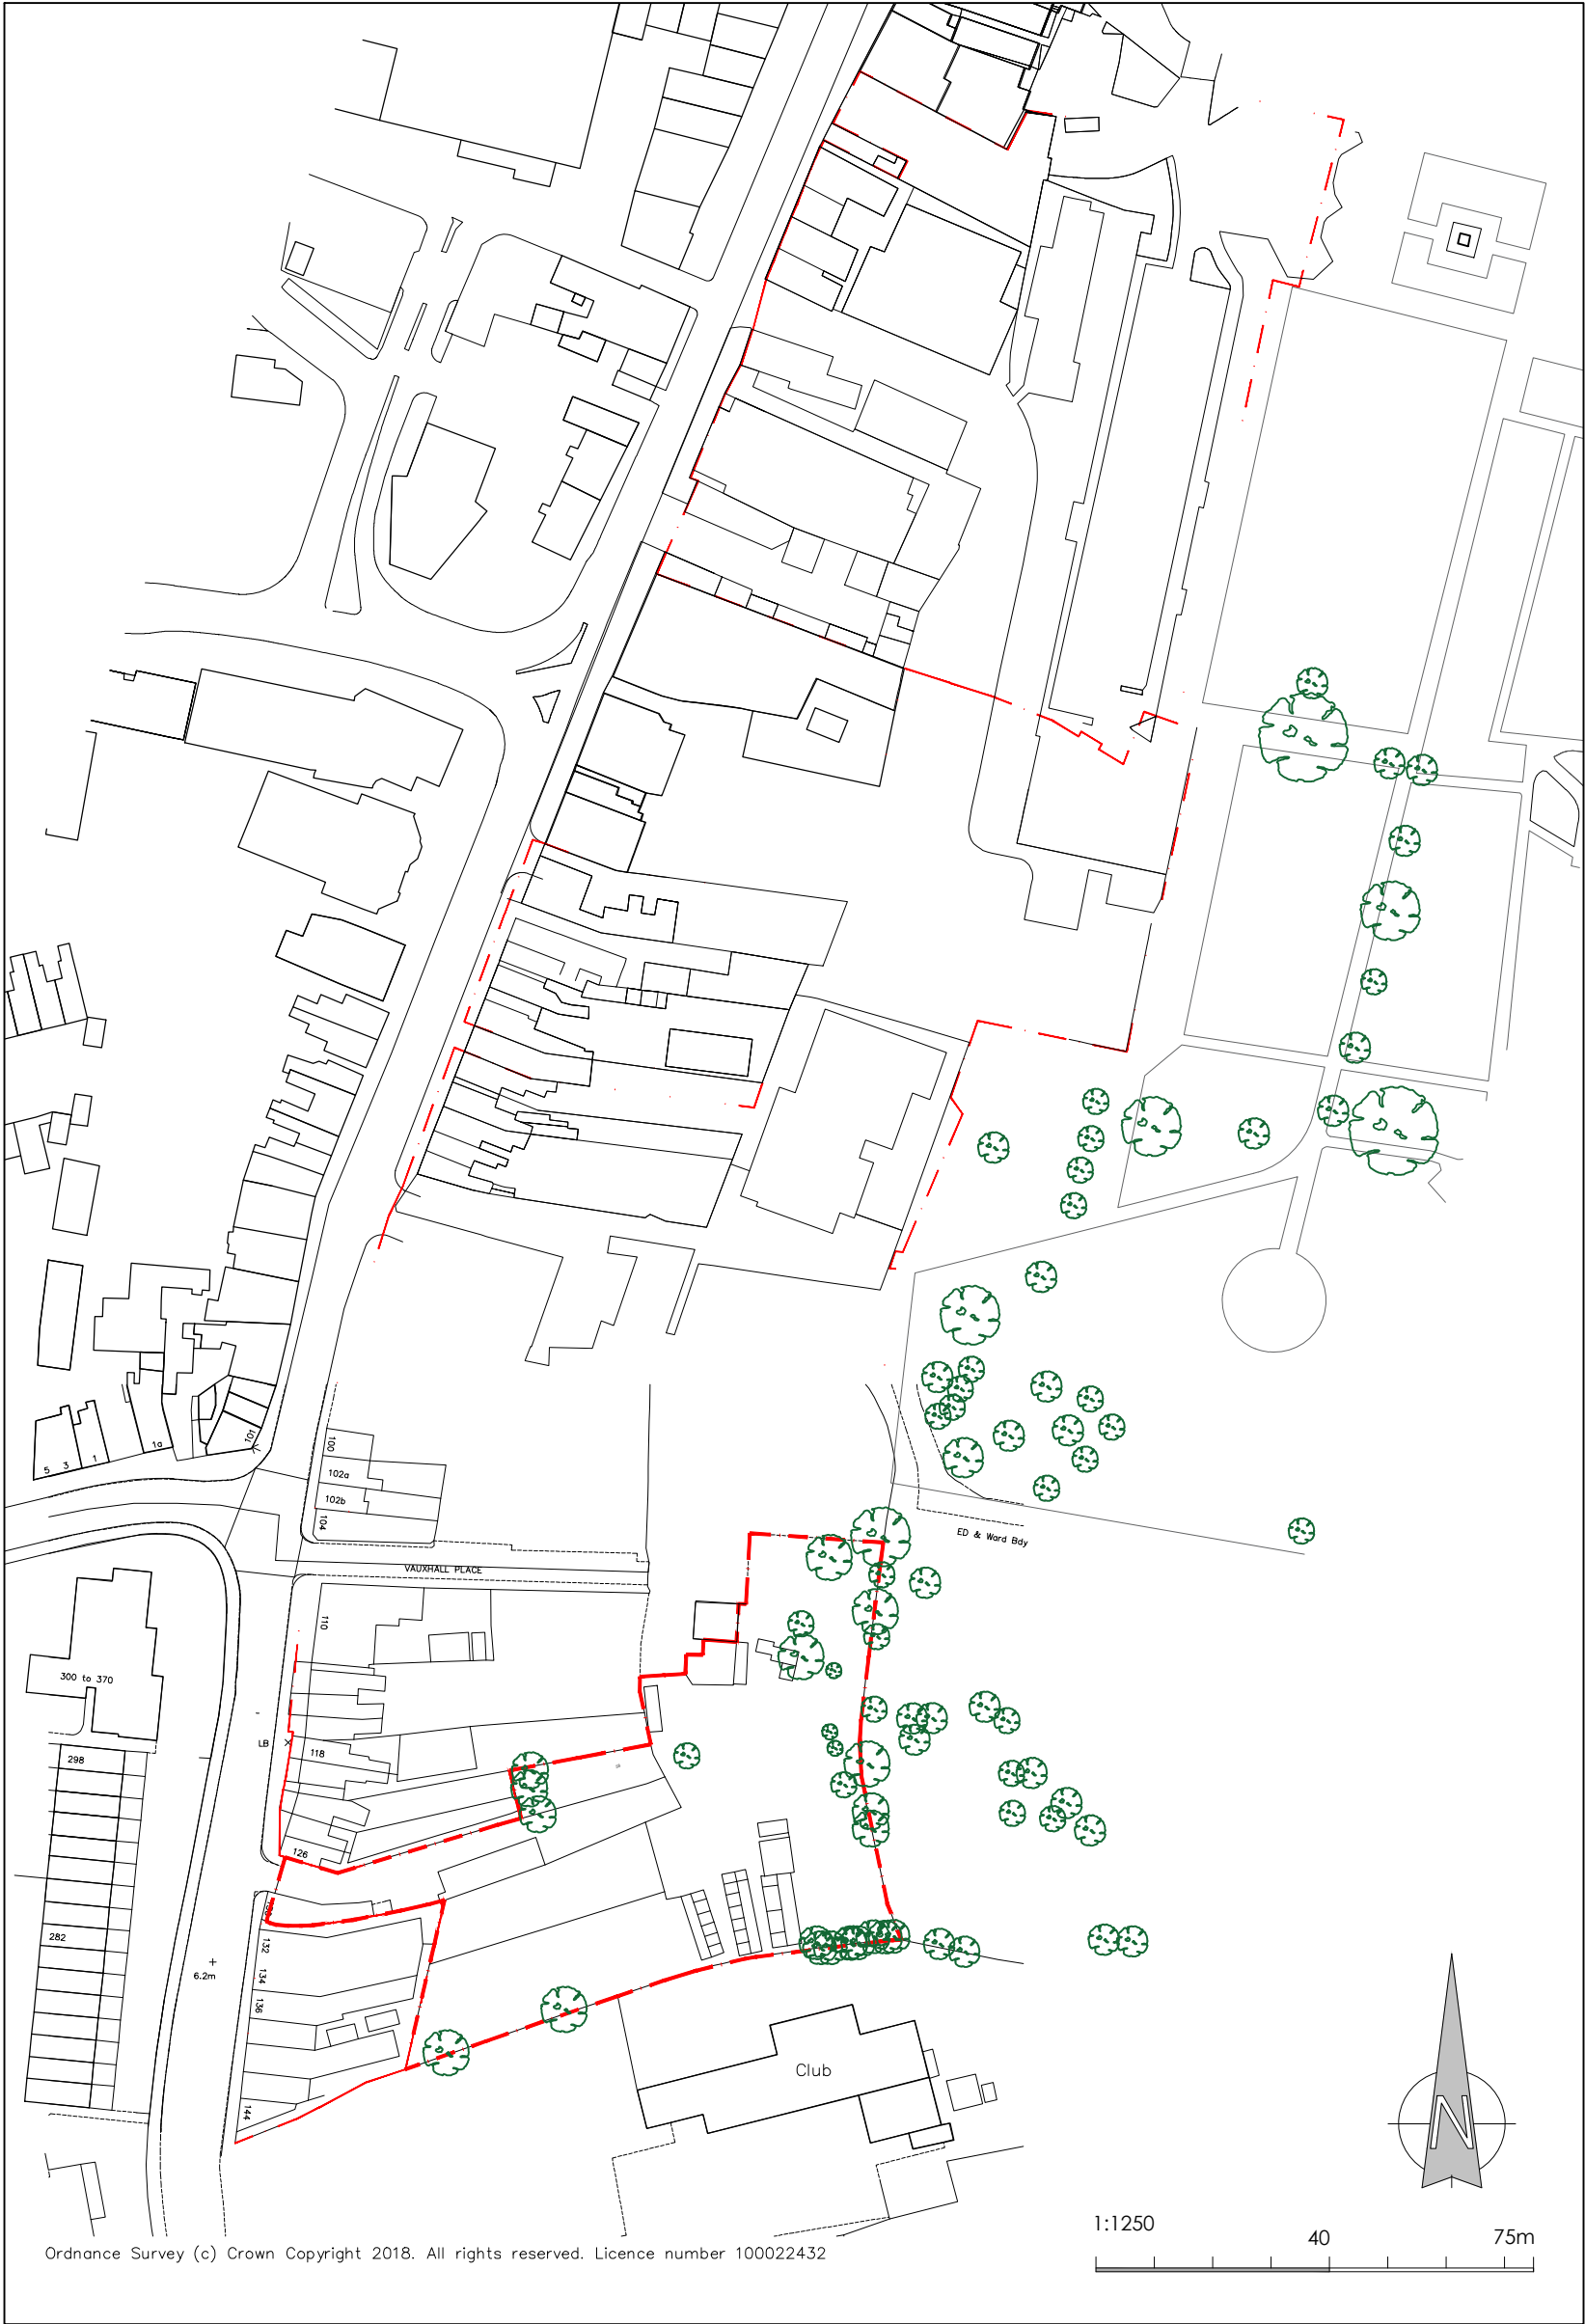

KEY:  
SITE BOUNDARY  
MEYER HOMES  
SITE BOUNDARY

|           |                    |          |    |
|-----------|--------------------|----------|----|
| REVISIONS |                    |          |    |
| NO.       | DESCRIPTION        | DATE     | BY |
| 1         | ISSUED FOR TENDERS | 21.03.18 | AR |

**CIARTI**  
Anglo Irish Business Complex  
The Arcade  
Whitstable  
Kent CT16 3JF  
Tel: 01843 811111  
Fax: 01843 811112  
Email: info@ciarti.co.uk  
www.ciarti.co.uk

SUNNINGDALE HOUSE  
DEVELOPMENTS LTD

LOWFIELD STREET  
DARTFORD

SITE LOCATION PLAN

21.03.18 1:1250 AR

|      |     |  |
|------|-----|--|
| 1432 | 001 |  |
|------|-----|--|

SITE LOCATION PLAN 1:1250