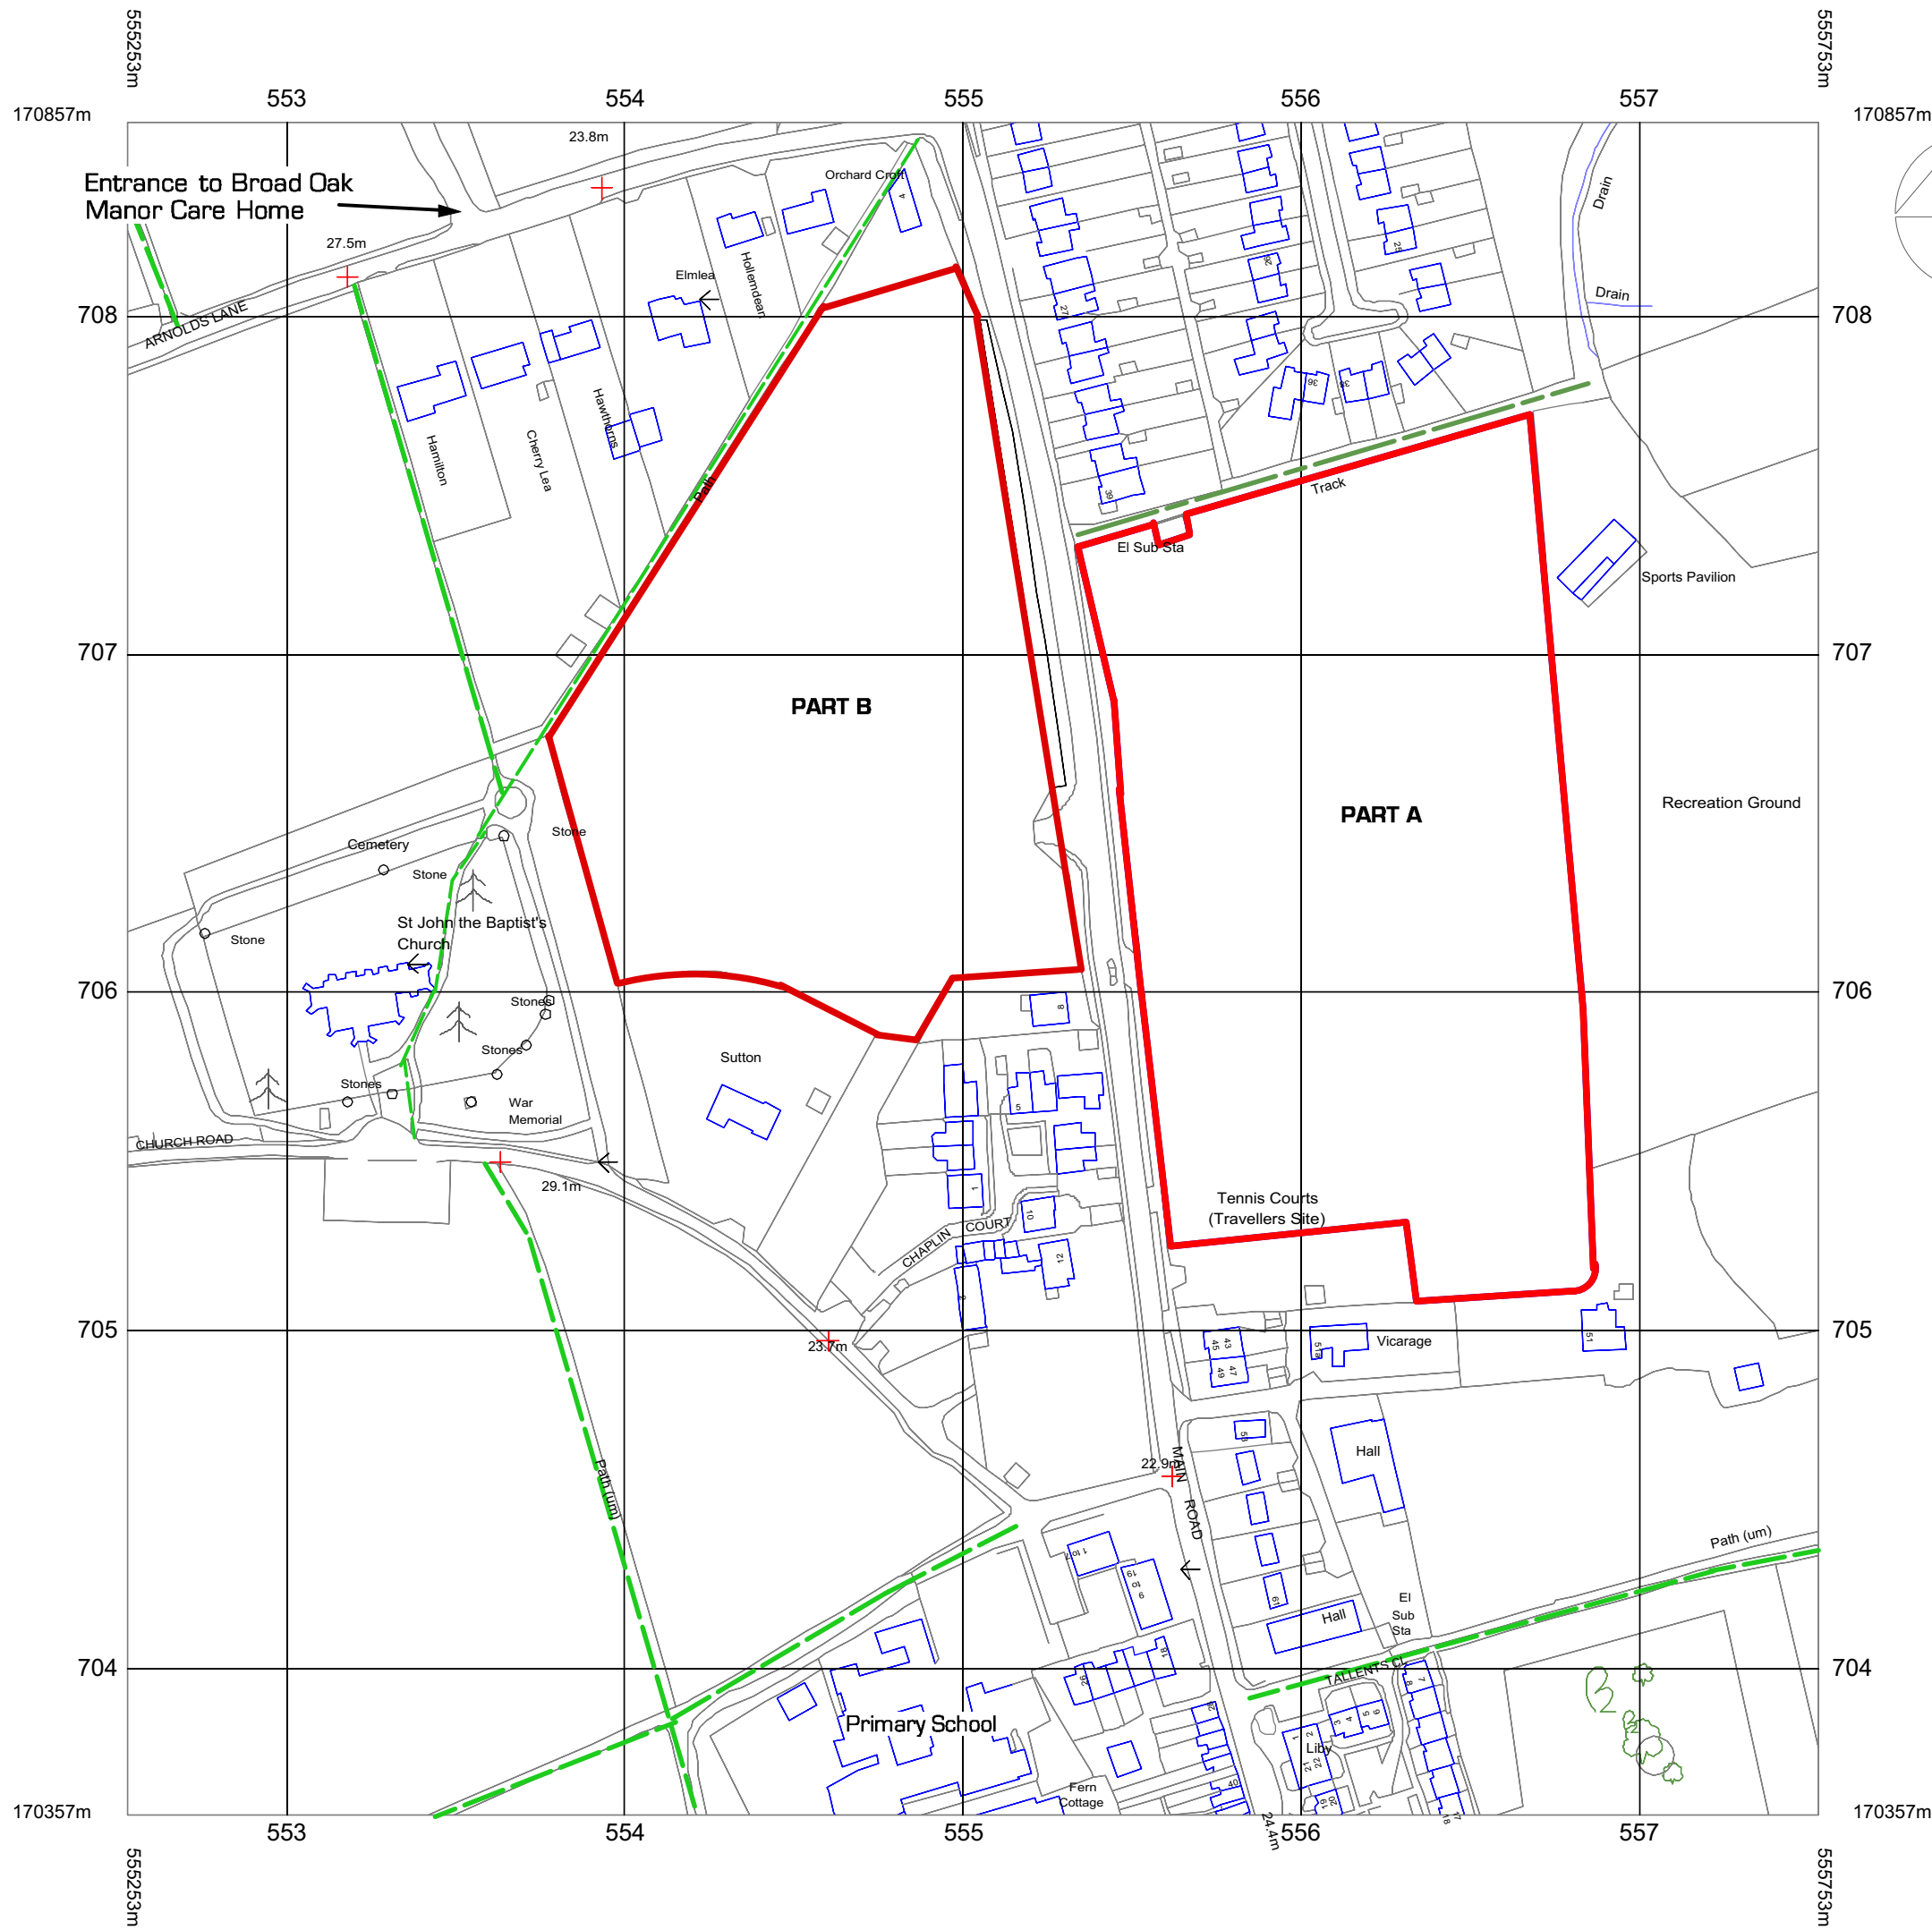


- Application area
- Other area in same ownership
- Public footpath
- Permissive path

THE
RURAL PLANNING
PRACTICE

CIRENCESTER 01285 323200 | CRANBROOK 01580 201888
office@TheRPP.co.uk www.theruralplanningpractice.co.uk

CLIENT William Chaplin Ltd
SITE Land at Sutton at Hone
PROJECT Call for Sites
DRAWING Site Location Plan
SCALE 1:2000 on A3 **DATE** May 18
DRAWING NO. 4758 02 **REV**

DRAWING NOTES :
- All dimensions shown in millimeters unless otherwise stated.
- Do not scale- except for planning purposes

ISSUE : CALL FOR SITES