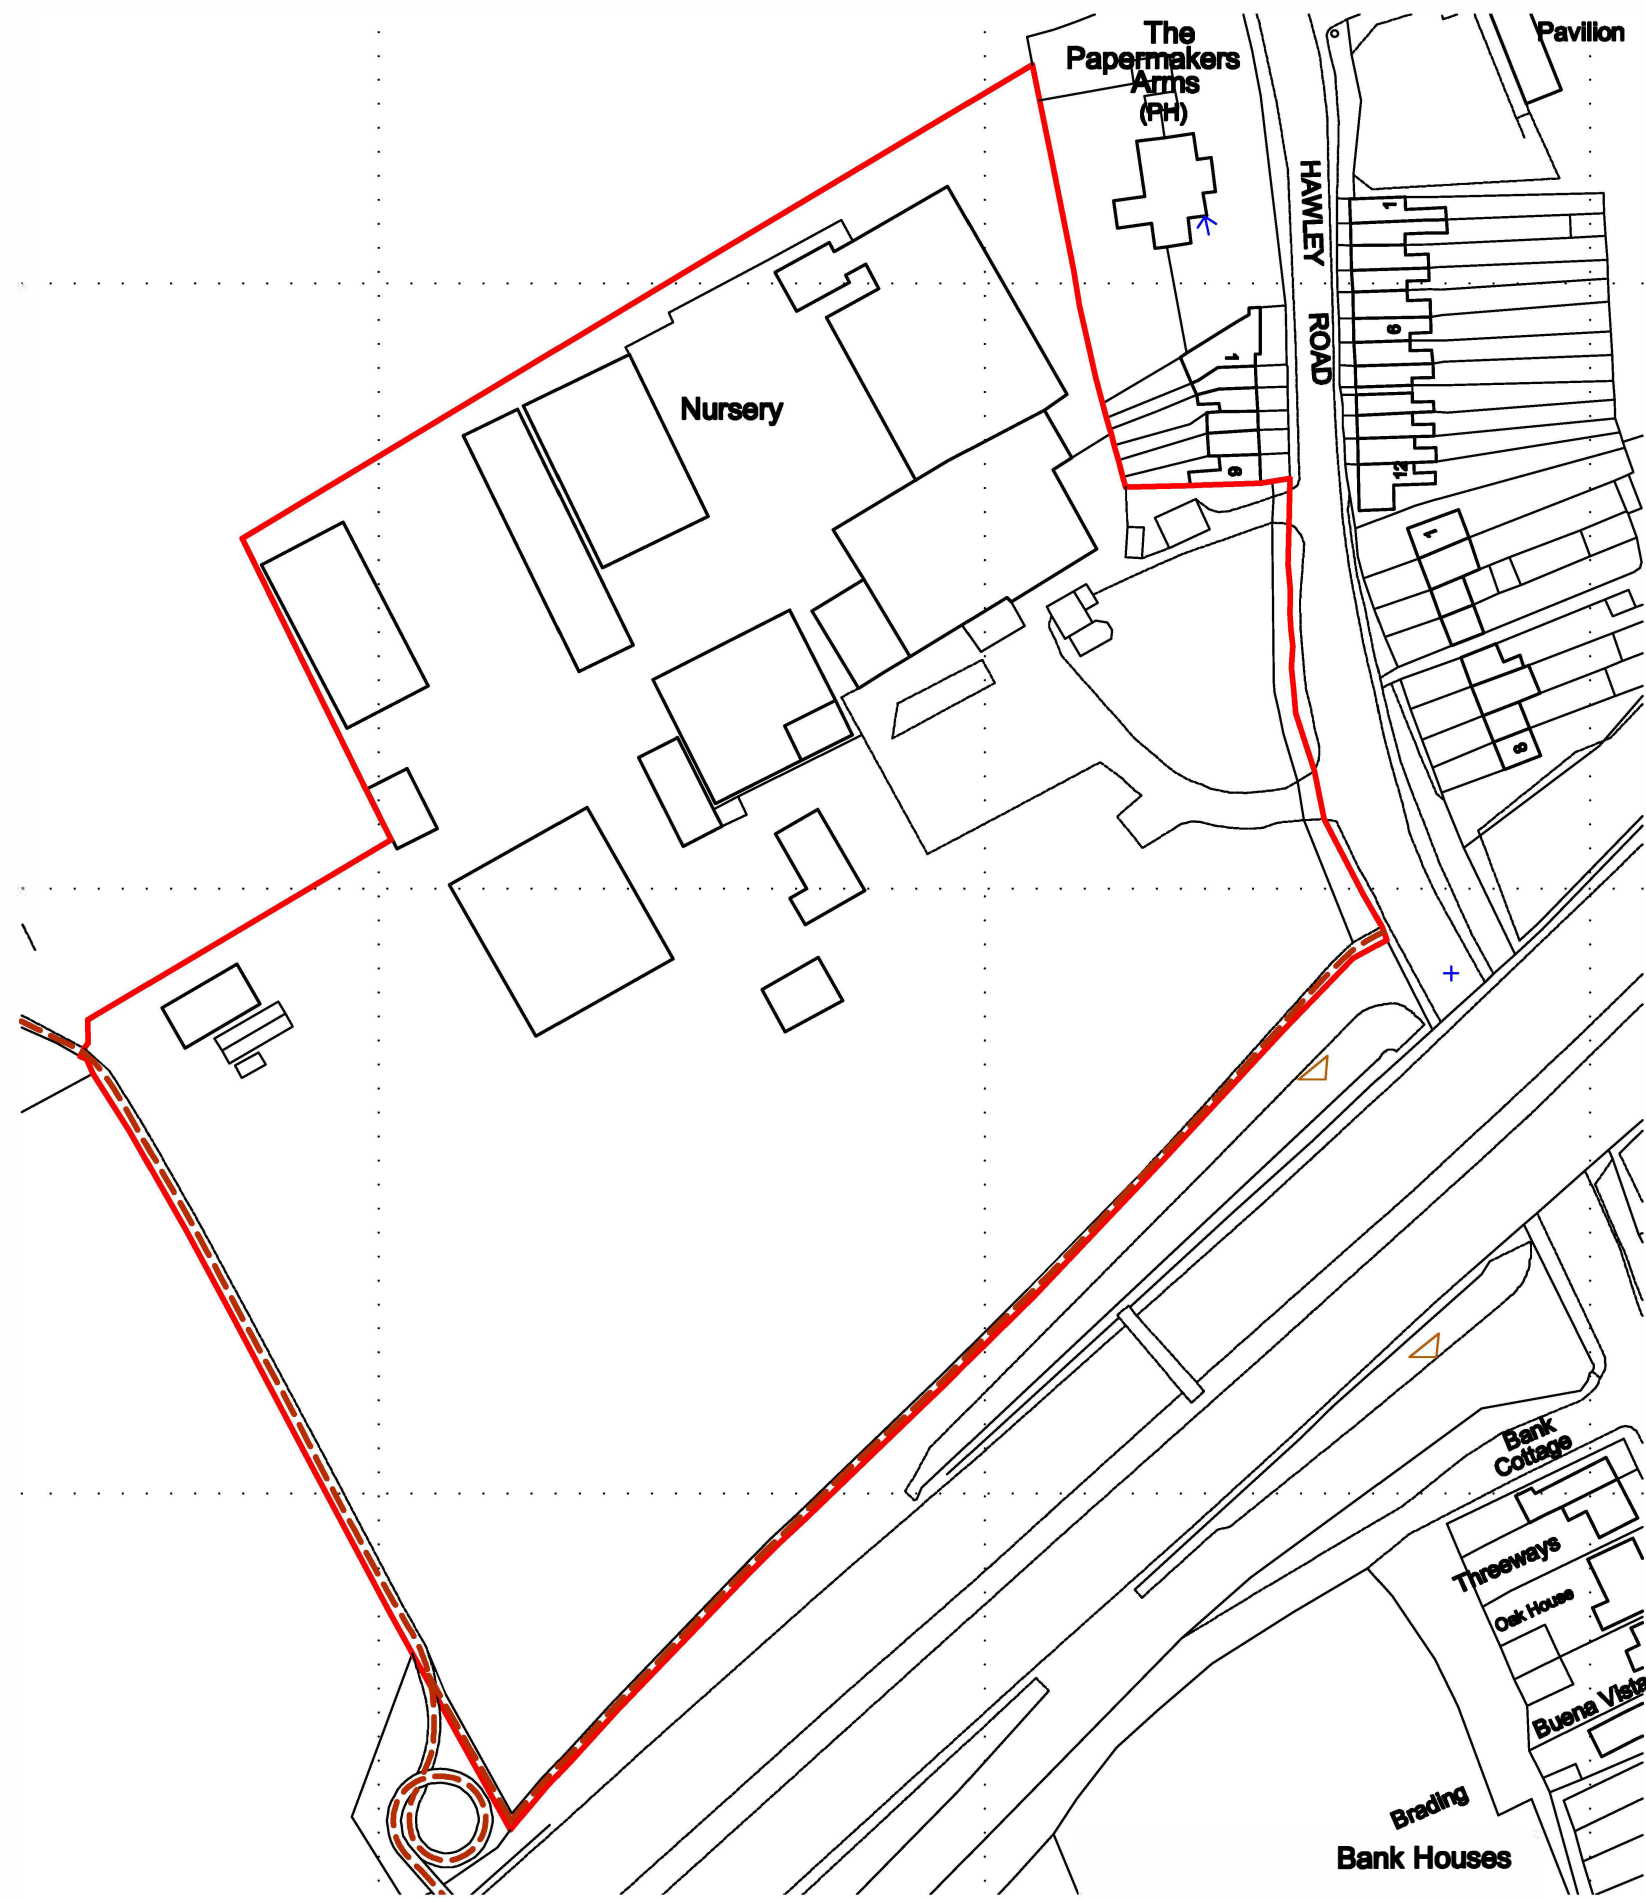


0 10 20 30 40
SCALE BAR (metres) 1:1250

Reproduced from the Ordnance Survey Map
 with the permission of the Controller of
 Her Majesty's Stationery Office
 © Crown Copyright Licence No. AL818151

Graham Simpkin Planning

CHARTERED TOWN PLANNERS & DEVELOPMENT CONSULTANTS
 2 The Parade, Ash Road, Hartley, Longfield, Kent, DA3 8BG
 Tel: 01474 703705 Fax: 01474 707299
 E-mail: graham@gsimpkin.fsbusiness.co.uk

Site **Hawley Garden Centre, Hawley Rd., Dartford**

Drawing Title **Site Location Plan**

Date **November 2007**

Scale **1:1250 @ A3**

Drg. No. **1565 / 1**

Rev

Drawn by **S.C.M.**