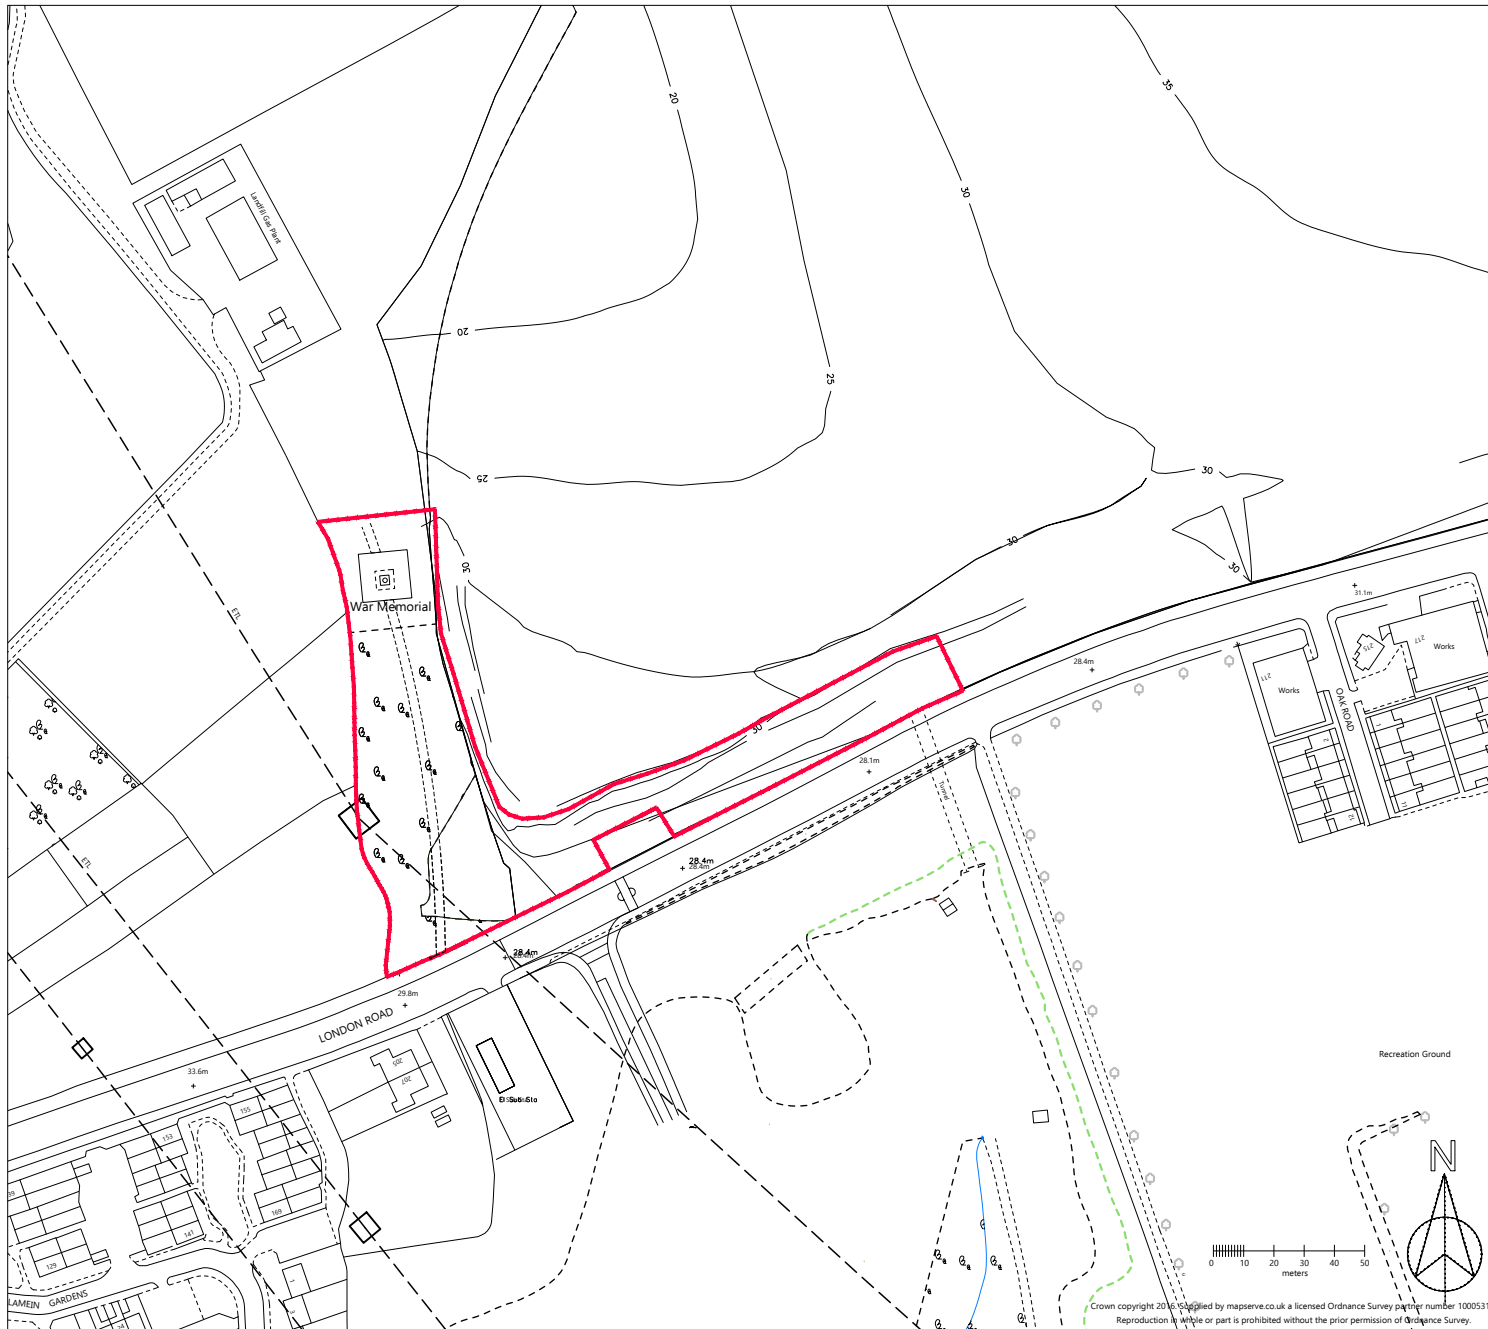


David Ubaka Placemakers
86 - 90 Paul Street
London
EC2A 4NE.

Project: ATLAS PARK Stone Lodge Redevelopment Stone Pit 1.	
Client: Progen Land Limited	
Title: Call for Sites - SP1 submission	
Scale: 1:2500 @ A4	Date: May 18'
Drawn By: D.U.	Drawing No. DUP/SP1/SK01