


Chapter Farm Yard, Red Street, Southfleet

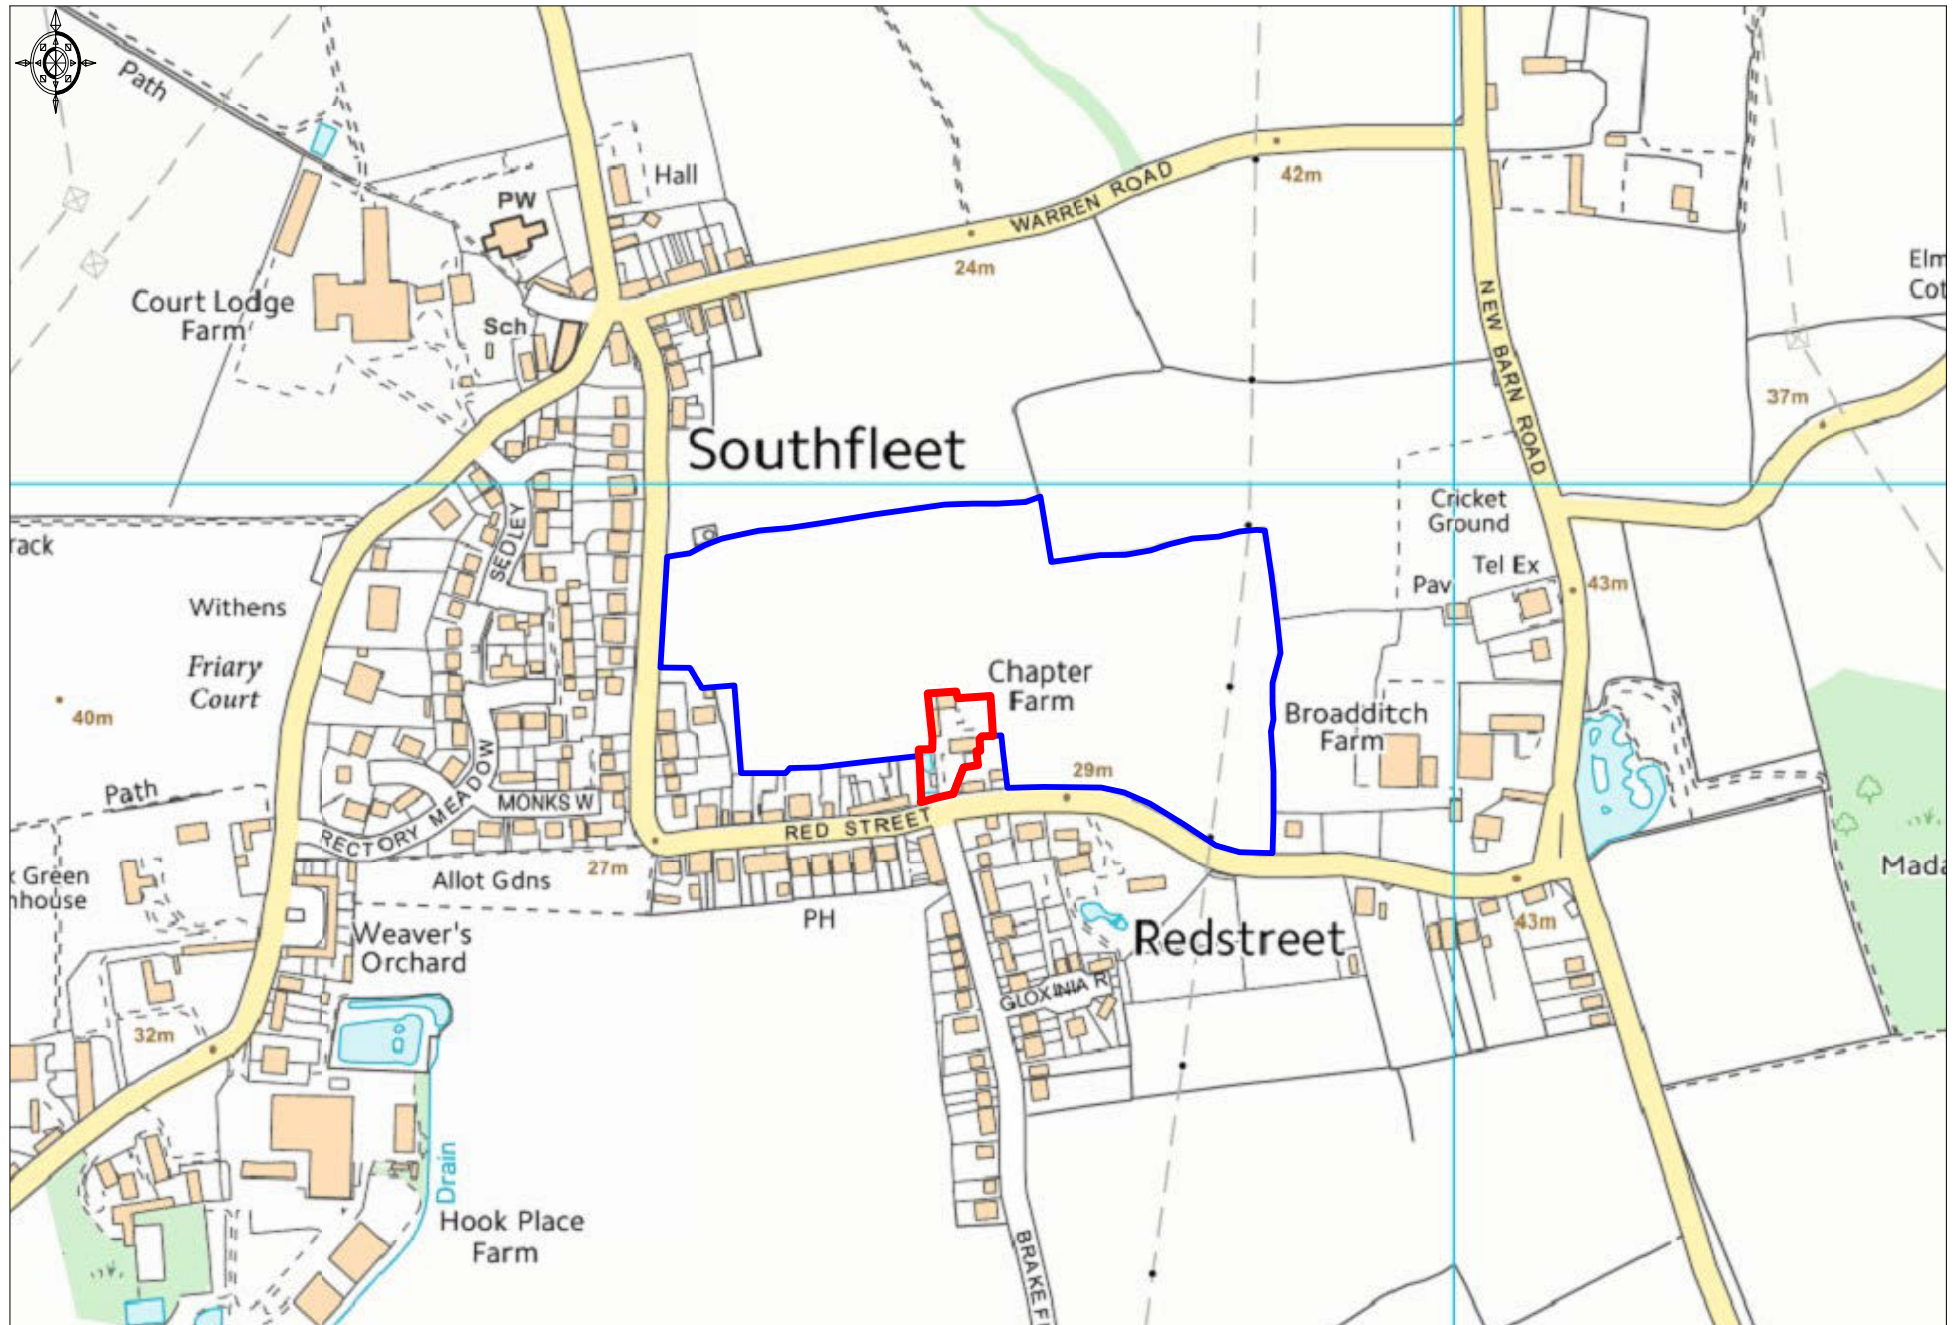

Ordnance Survey © Crown Copyright 2018. All rights reserved. Licence number 100022432. Plotted Scale - 1:5000