

# AECOM

**PROJECT**  
Dartford Parking Study

**CLIENT**  
DARTFORD BOROUGH COUNCIL

**CONSULTANT**  
AECOM Limited  
3rd Floor, Portwall Place  
Portwall Lane  
Bristol  
BS1 6NA  
United Kingdom  
+44 117 901 7000  
www.aecom.com

**NOTES**  
1. Do not scale from this drawing. Use figured dimensions only. All dimensions are in metres unless otherwise stated.  
2. Drawing is based on OS mapping.  
3. Items in grey represent the existing layout and infrastructure unless otherwise indicated.  
4. Colours shown in these drawings are indicative and should not be confused with those of finished surfaces.  
5. Existing restriction road markings to be shown in grey and existing restriction signs to be shown in black.

**KEY**  
Double yellow lines  
Single yellow line  
Loading Blips  
H bar (Diag 1026.1)  
Parking bay/Disabled bay  
Sign on post/lighting column  
Sign mounted on fence/wall  
New sign on existing post/lighting column to replace existing

**PROJECT MANAGEMENT INITIALS**  
SAK/SK WW -  
DESIGNER CHECKED APPROVED

**ISSUE/REVISION**  
P01 XX/XX/XX EXISTING RESTRICTIONS  
I/R DATE DESCRIPTION



**KEY PLAN**

**PROJECT NUMBER**  
60708872

**SHEET TITLE**  
SUB ZONE 2  
PROPOSED RESTRICTIONS  
SHEET 1 OF 7

**SHEET NUMBER**  
60708872-ACM-GEN-S2\_OP2\_ZZ-TM-Z-0001



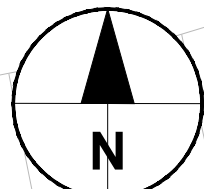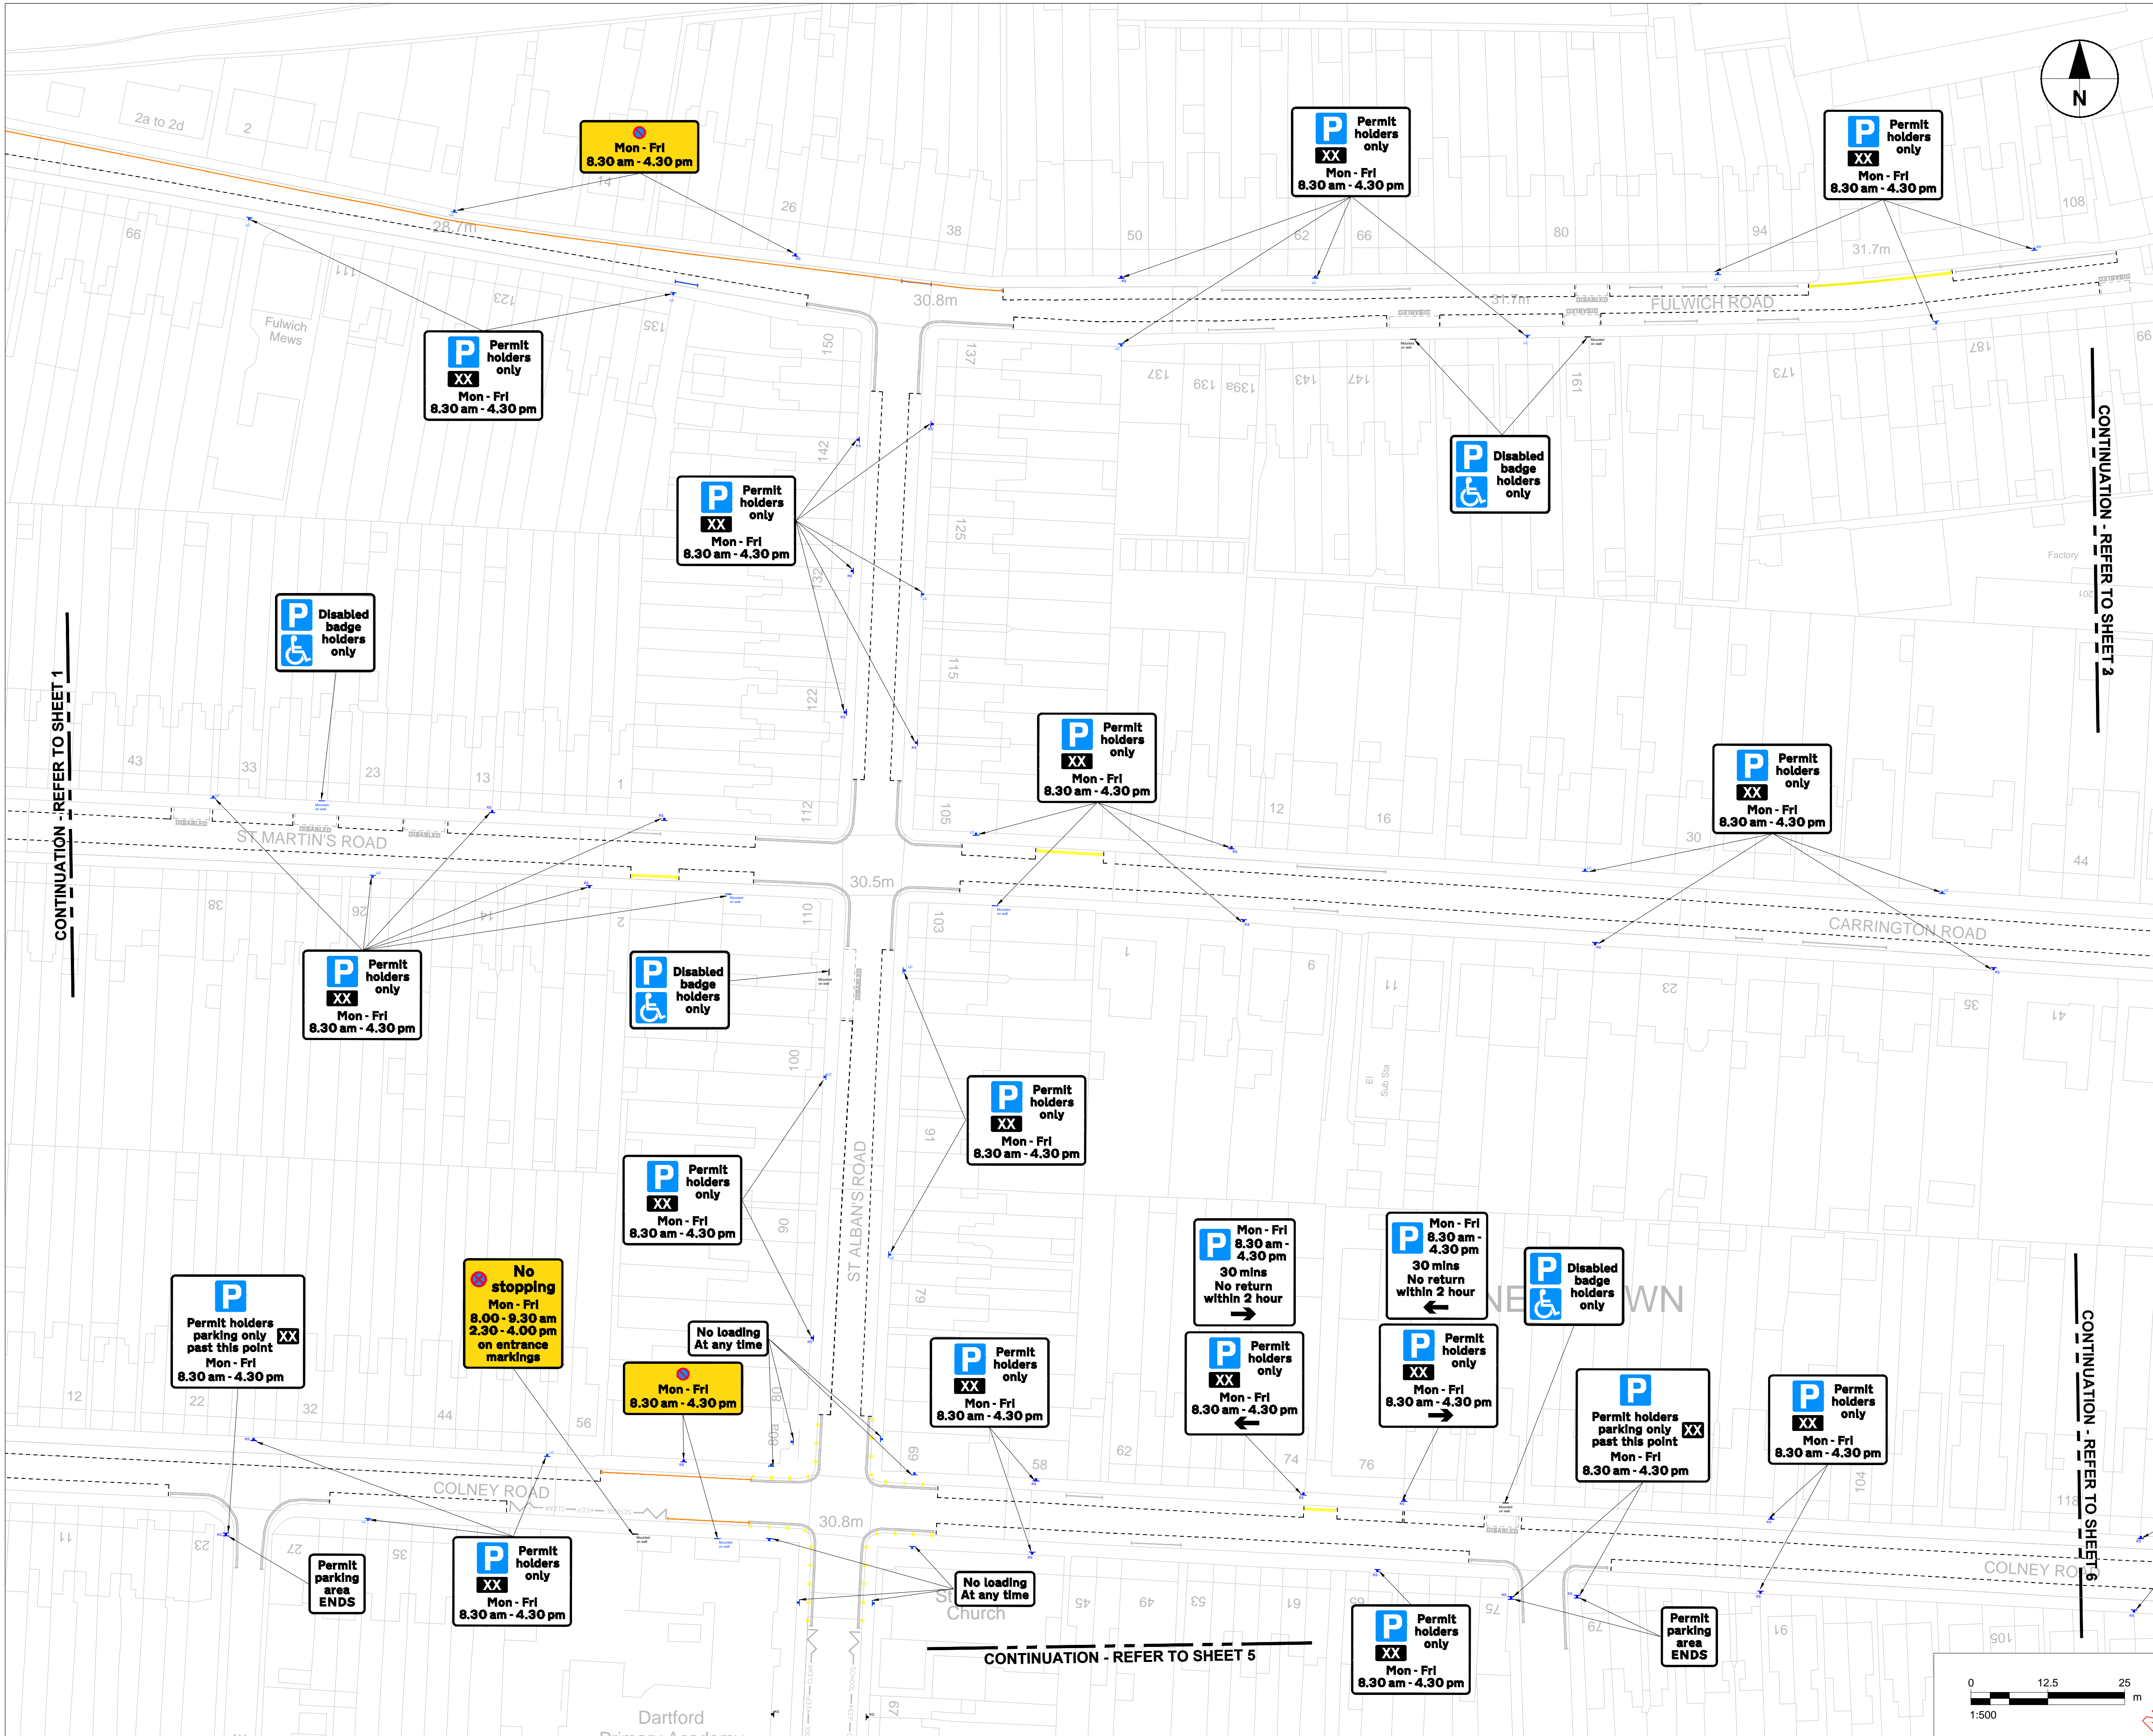

CONTINUATION - REFER TO SHEET 2

CONTINUATION - REFER TO SHEET 6

CONTINUATION - REFER TO SHEET 5



PROJECT

Dartford Parking Study

CLIENT

DARTFORD BOROUGH COUNCIL

CONSULTANT

AECOM Limited  
3rd Floor, Portwall Place  
Portwall Lane  
Bristol  
BS1 6NA  
United Kingdom

+44 117 901 7000  
www.aecom.com

NOTES

- Do not scale from this drawing. Use figured dimensions only. All dimensions are in metres unless otherwise stated.
- Drawing is based on OS mapping.
- Items in grey represent the existing layout and infrastructure unless otherwise indicated.
- Colours shown in these drawings are indicative and should not be confused with those of finished surfaces.
- Existing restriction road markings to be shown in grey and existing restriction signs to be shown in black.

KEY

- Double yellow lines
- Single yellow line
- Loading Blips
- H bar (Diag 1026.1)
- Parking bay/Disabled bay
- Sign on post/lighting column
- Sign mounted on fence/wall
- New sign on existing post/lighting column to replace existing

PROJECT MANAGEMENT INITIALS

SAK/SK	WW	-
DESIGNER	CHECKED	APPROVED

ISSUE/REVISION


P01	XX/XX/XX	EXISTING RESTRICTIONS
I/R	DATE	DESCRIPTION

KEY PLAN



PROJECT NUMBER

60708872


SHEET TITLE

SUB ZONE 2  
PROPOSED RESTRICTIONS  
SHEET 2 OF 7

SHEET NUMBER

60708872-ACM-GEN-S2\_OP2\_ZZ\_TM-Z-0002



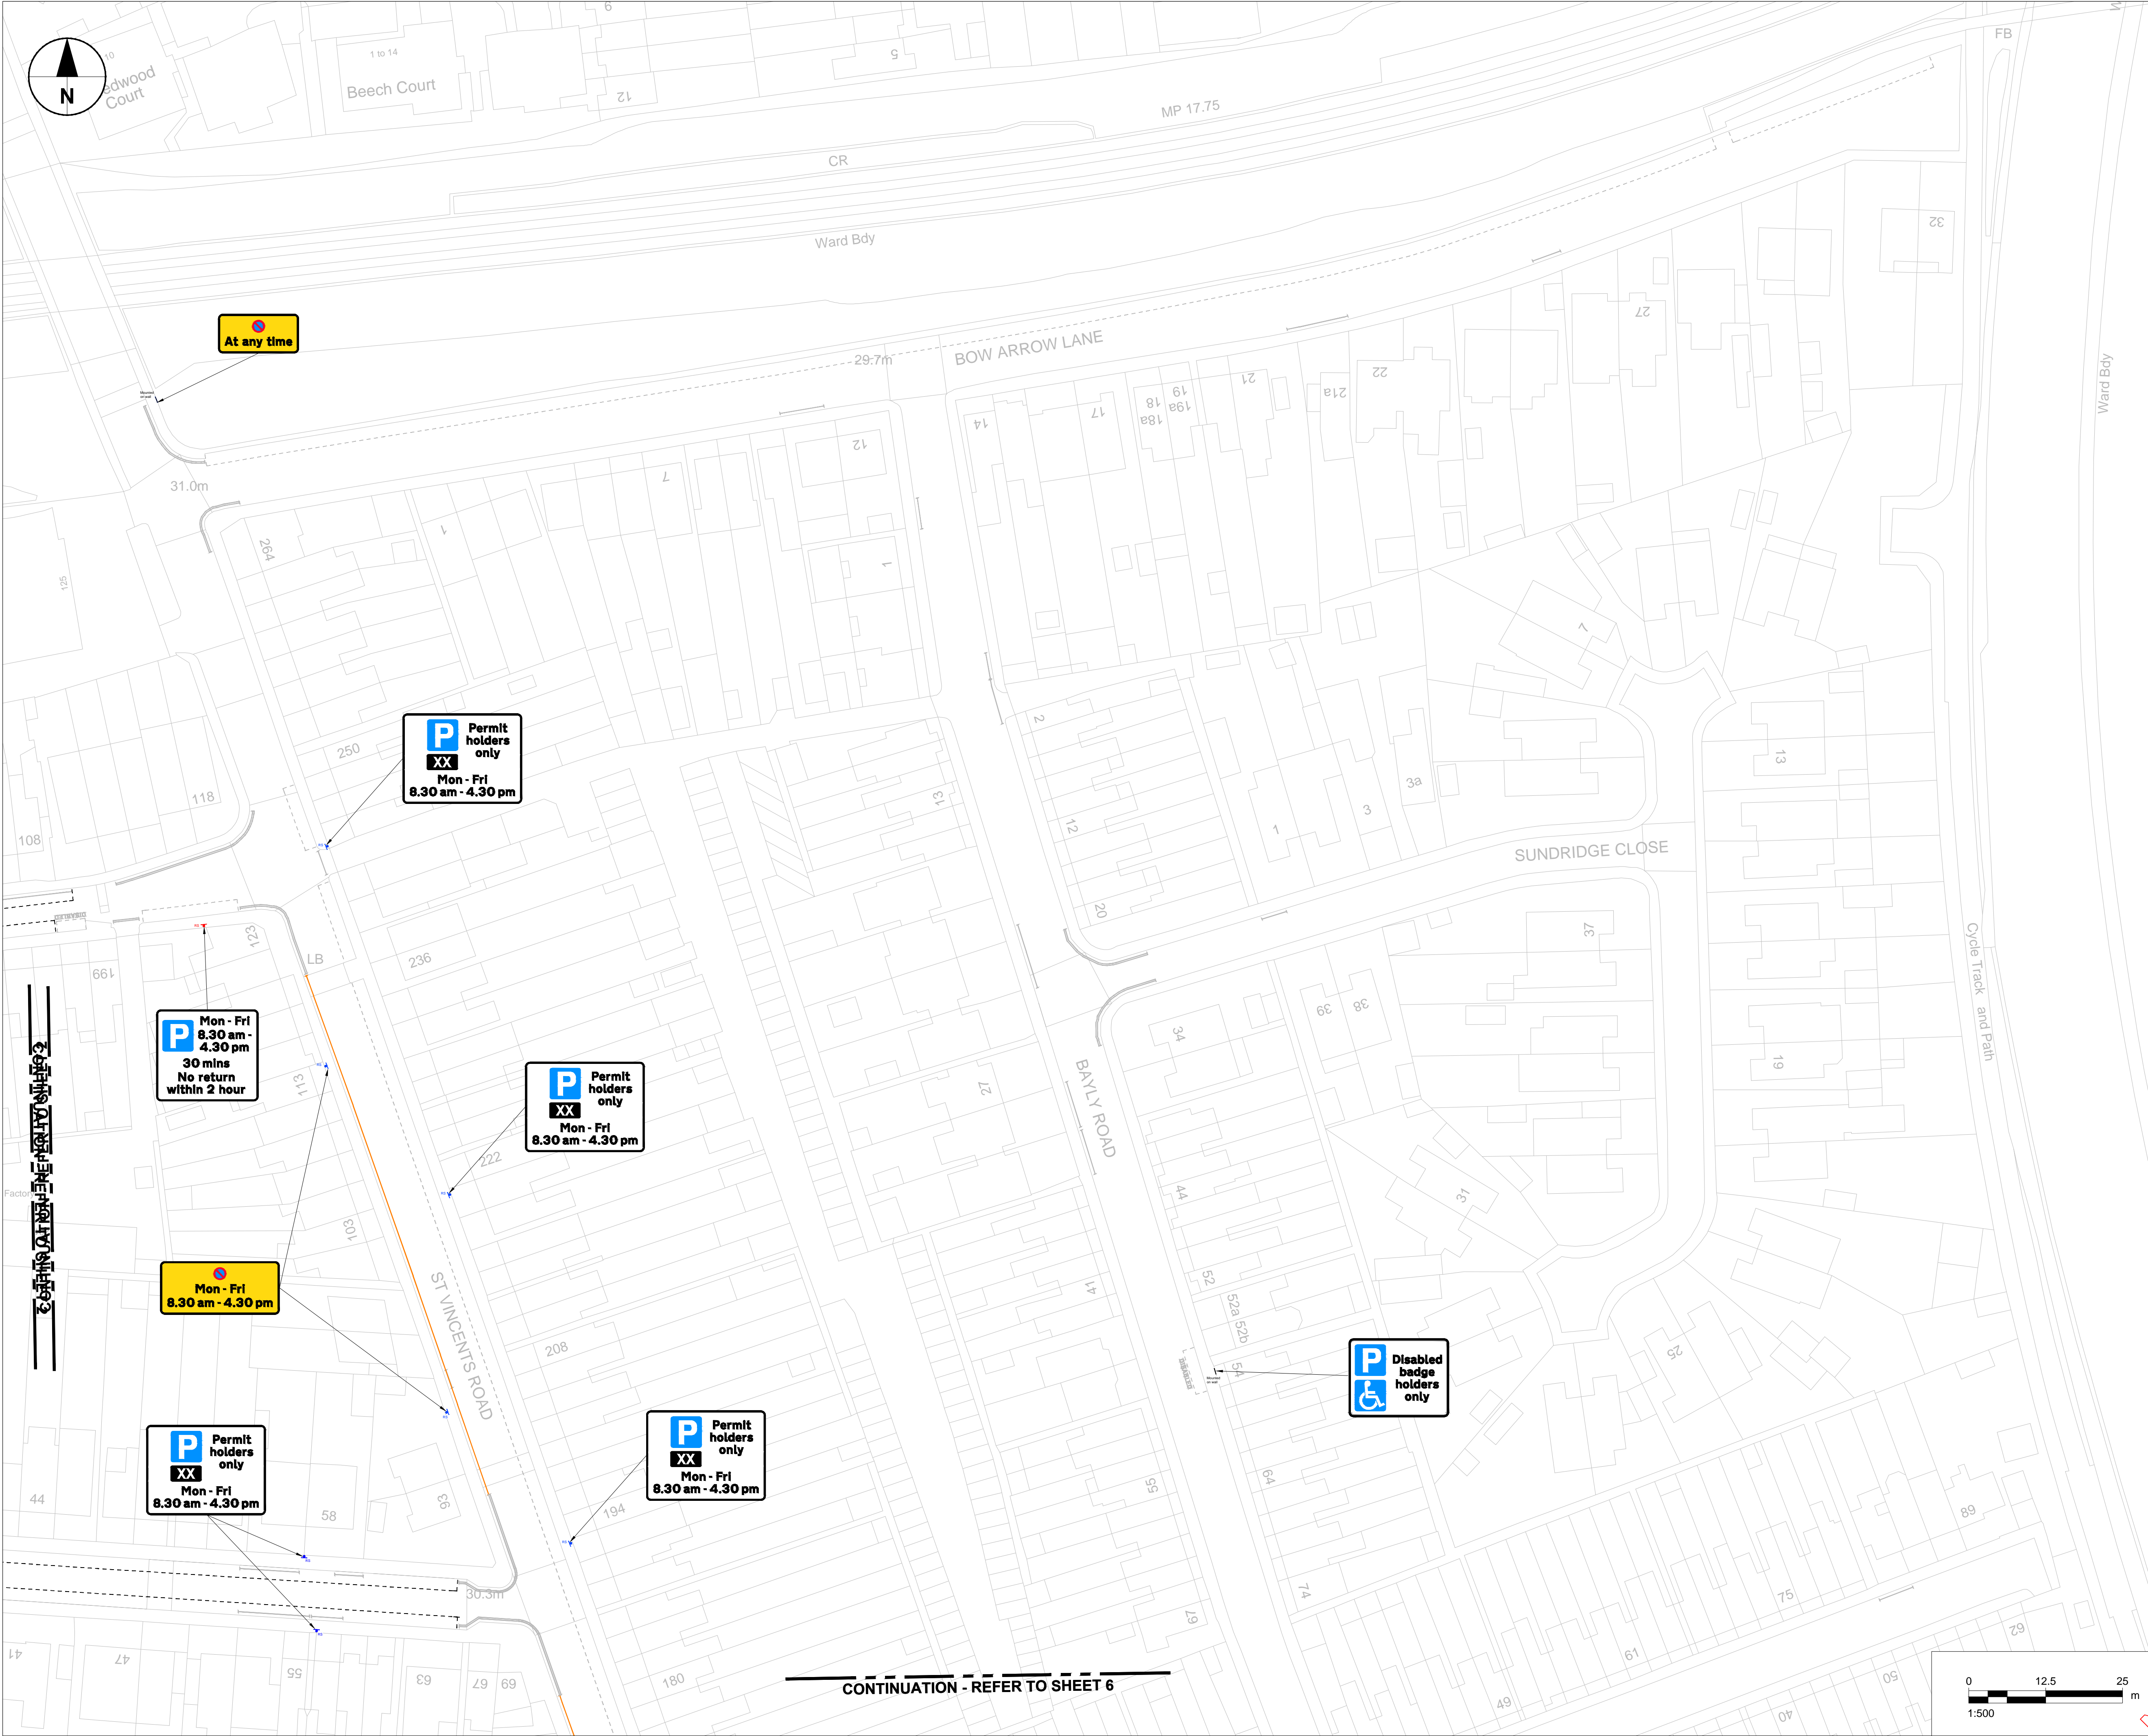

AECOM

PROJECT

Dartford Parking Study

CLIENT

DARTFORD BOROUGH COUNCIL

CONSULTANT

AECOM Limited  
3rd Floor, Portwall Place  
Portwall Lane  
Bristol  
BS1 6NA  
United Kingdom  
+44 117 901 7000  
www.aecom.com

NOTES

1. Do not scale from this drawing. Use figured dimensions only. All dimensions are in metres unless otherwise stated.

2. Drawing is based on OS mapping.

3. Items in grey represent the existing layout and infrastructure unless otherwise indicated.

4. Colours shown in these drawings are indicative and should not be confused with those of finished surfaces.

5. Existing restriction road markings to be shown in grey and existing restriction signs to be shown in black.

KEY

Double yellow lines

Single yellow line

Loading Blips

H bar (Diag 1026.1)

Parking bay/Disabled bay

Sign on post/lighting column

Sign mounted on fence/wall

New sign on existing post/lighting column to replace existing

PROJECT MANAGEMENT INITIALS

SAK/SK	WW	-
DESIGNER	CHECKED	APPROVED

ISSUE/REVISION

P01	XX/XX/XX	EXISTING RESTRICTIONS
I/R	DATE	DESCRIPTION

KEY PLAN

PROJECT NUMBER

60708872

SHEET TITLE

SUB ZONE 2  
PROPOSED RESTRICTIONS  
SHEET 3 OF 7


SHEET NUMBER

60708872-ACM-GEN-S2\_OP2\_ZZ-TM-Z-0003

This drawing is confidential and shall only be used for the purpose of this project. The signing of this title block confirms the design and drafting of this project have been prepared and checked in accordance with the AECOM quality assurance system to ISO 9001:2000.

NOT FOR CONSTRUCTION



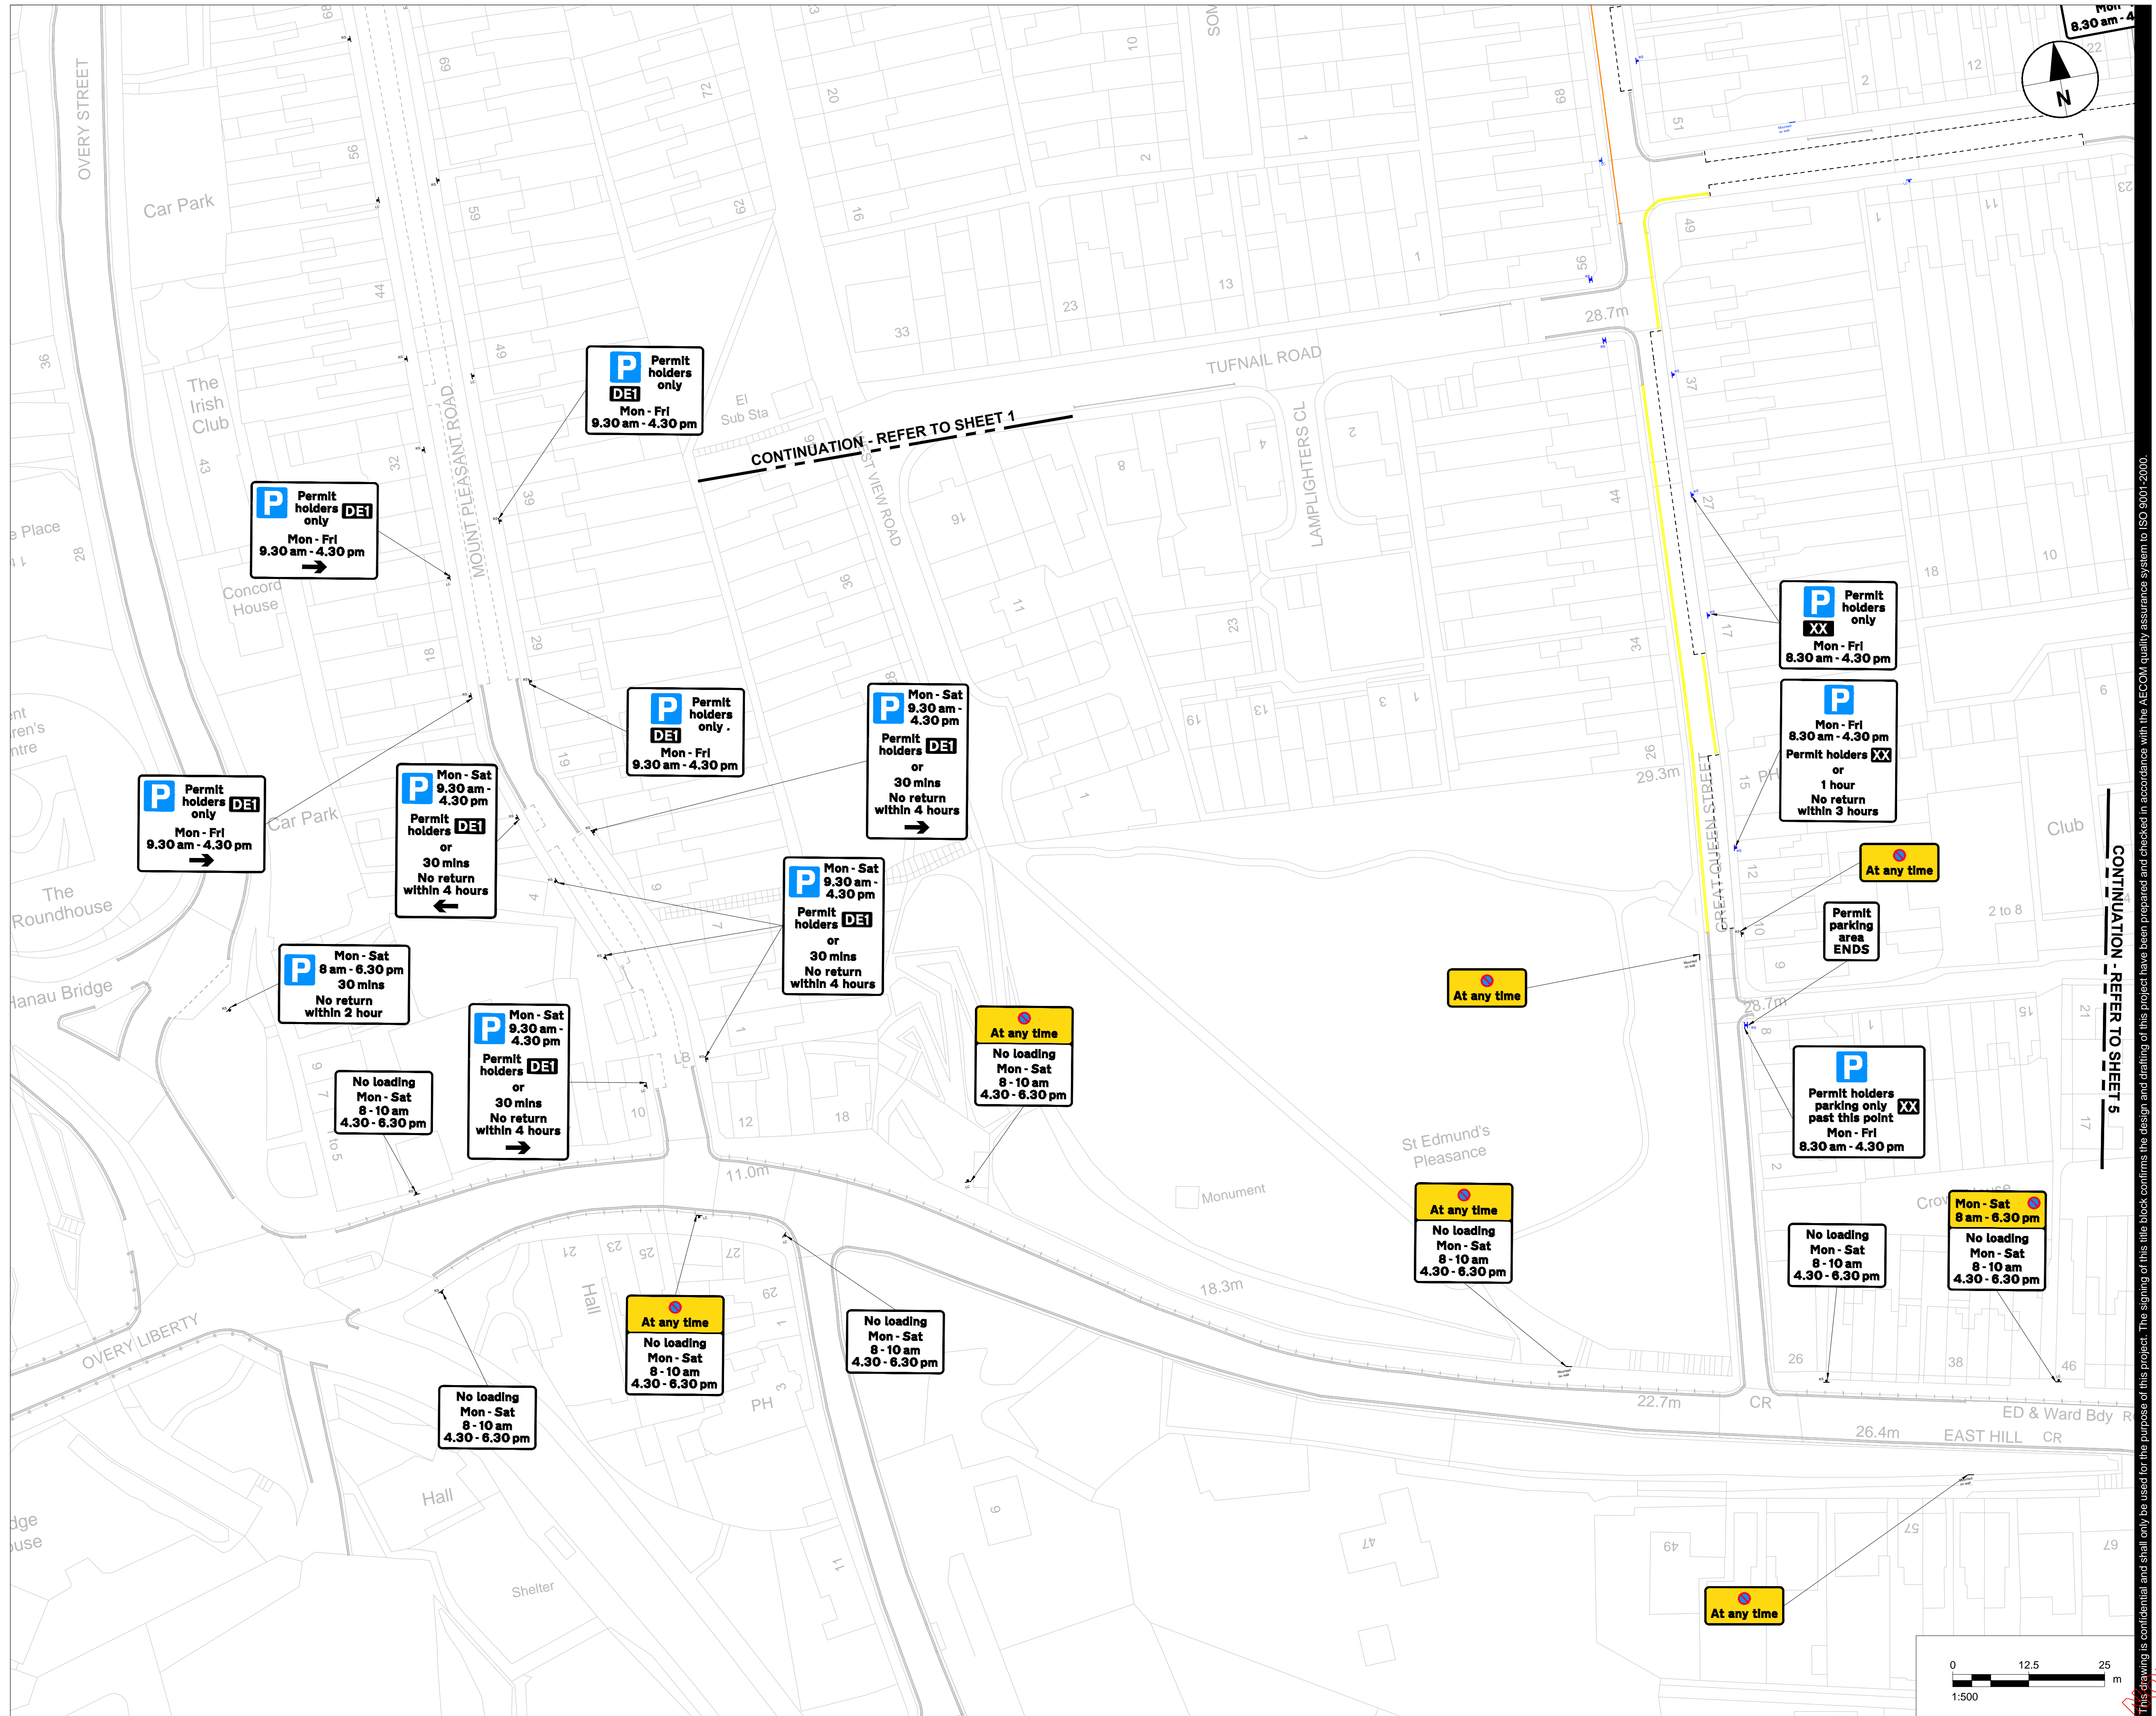

## PROJECT

# Dartford Parking Study

**CLIENT**

DARTFORD  
BOROUGH COUNCIL

## CONSULTANT









AECOM Limited  
3rd Floor, Portwall Place  
Portwall Lane  
Bristol  
BS1 6NA  
United Kingdom

+44 117 901 7000  
www.aecom.com

## NOTES

1. Do not scale from this drawing. Use figured dimensions only. All dimensions are in metres unless otherwise stated.
2. Drawing is based on OS mapping.
3. Items in grey represent the existing layout and infrastructure unless otherwise indicated.
4. Colours shown in these drawings are indicative and should not be confused with those of finished surfaces.
5. Existing restriction road markings to be shown in grey and existing restriction signs to be shown in black.

## KEY

-  Double yellow lines
-  Single yellow line
-  Loading Blips
-  H bar (Diag 1026.1)
-  Parking bay/Disabled bay
-  Sign on post/lighting column
-  Sign mounted on fence/wall
-  New sign on existing post/lighting column to replace existing

## PROJECT MANAGEMENT INITIALS

SAK/SK	WW	-
DESIGNER	CHECKED	APPROVED

**ISSUE/REVISION**


P01	XX/XX/XX	EXISTING RESTRICTIONS
I/R	DATE	DESCRIPTION

### KEY PLAN



## PROJECT NUMBER.

60708872

**SHEET TITLE**



SUB ZONE 2

SUB ZONE 2  
PROPOSED RESTRICTIONS  
SHEET 4 OF 7

**SHEET NUMBER**

60708872-ACM-GEN-S2\_OP2\_ZZ\_ZZ-TM-Z-0004



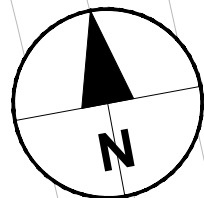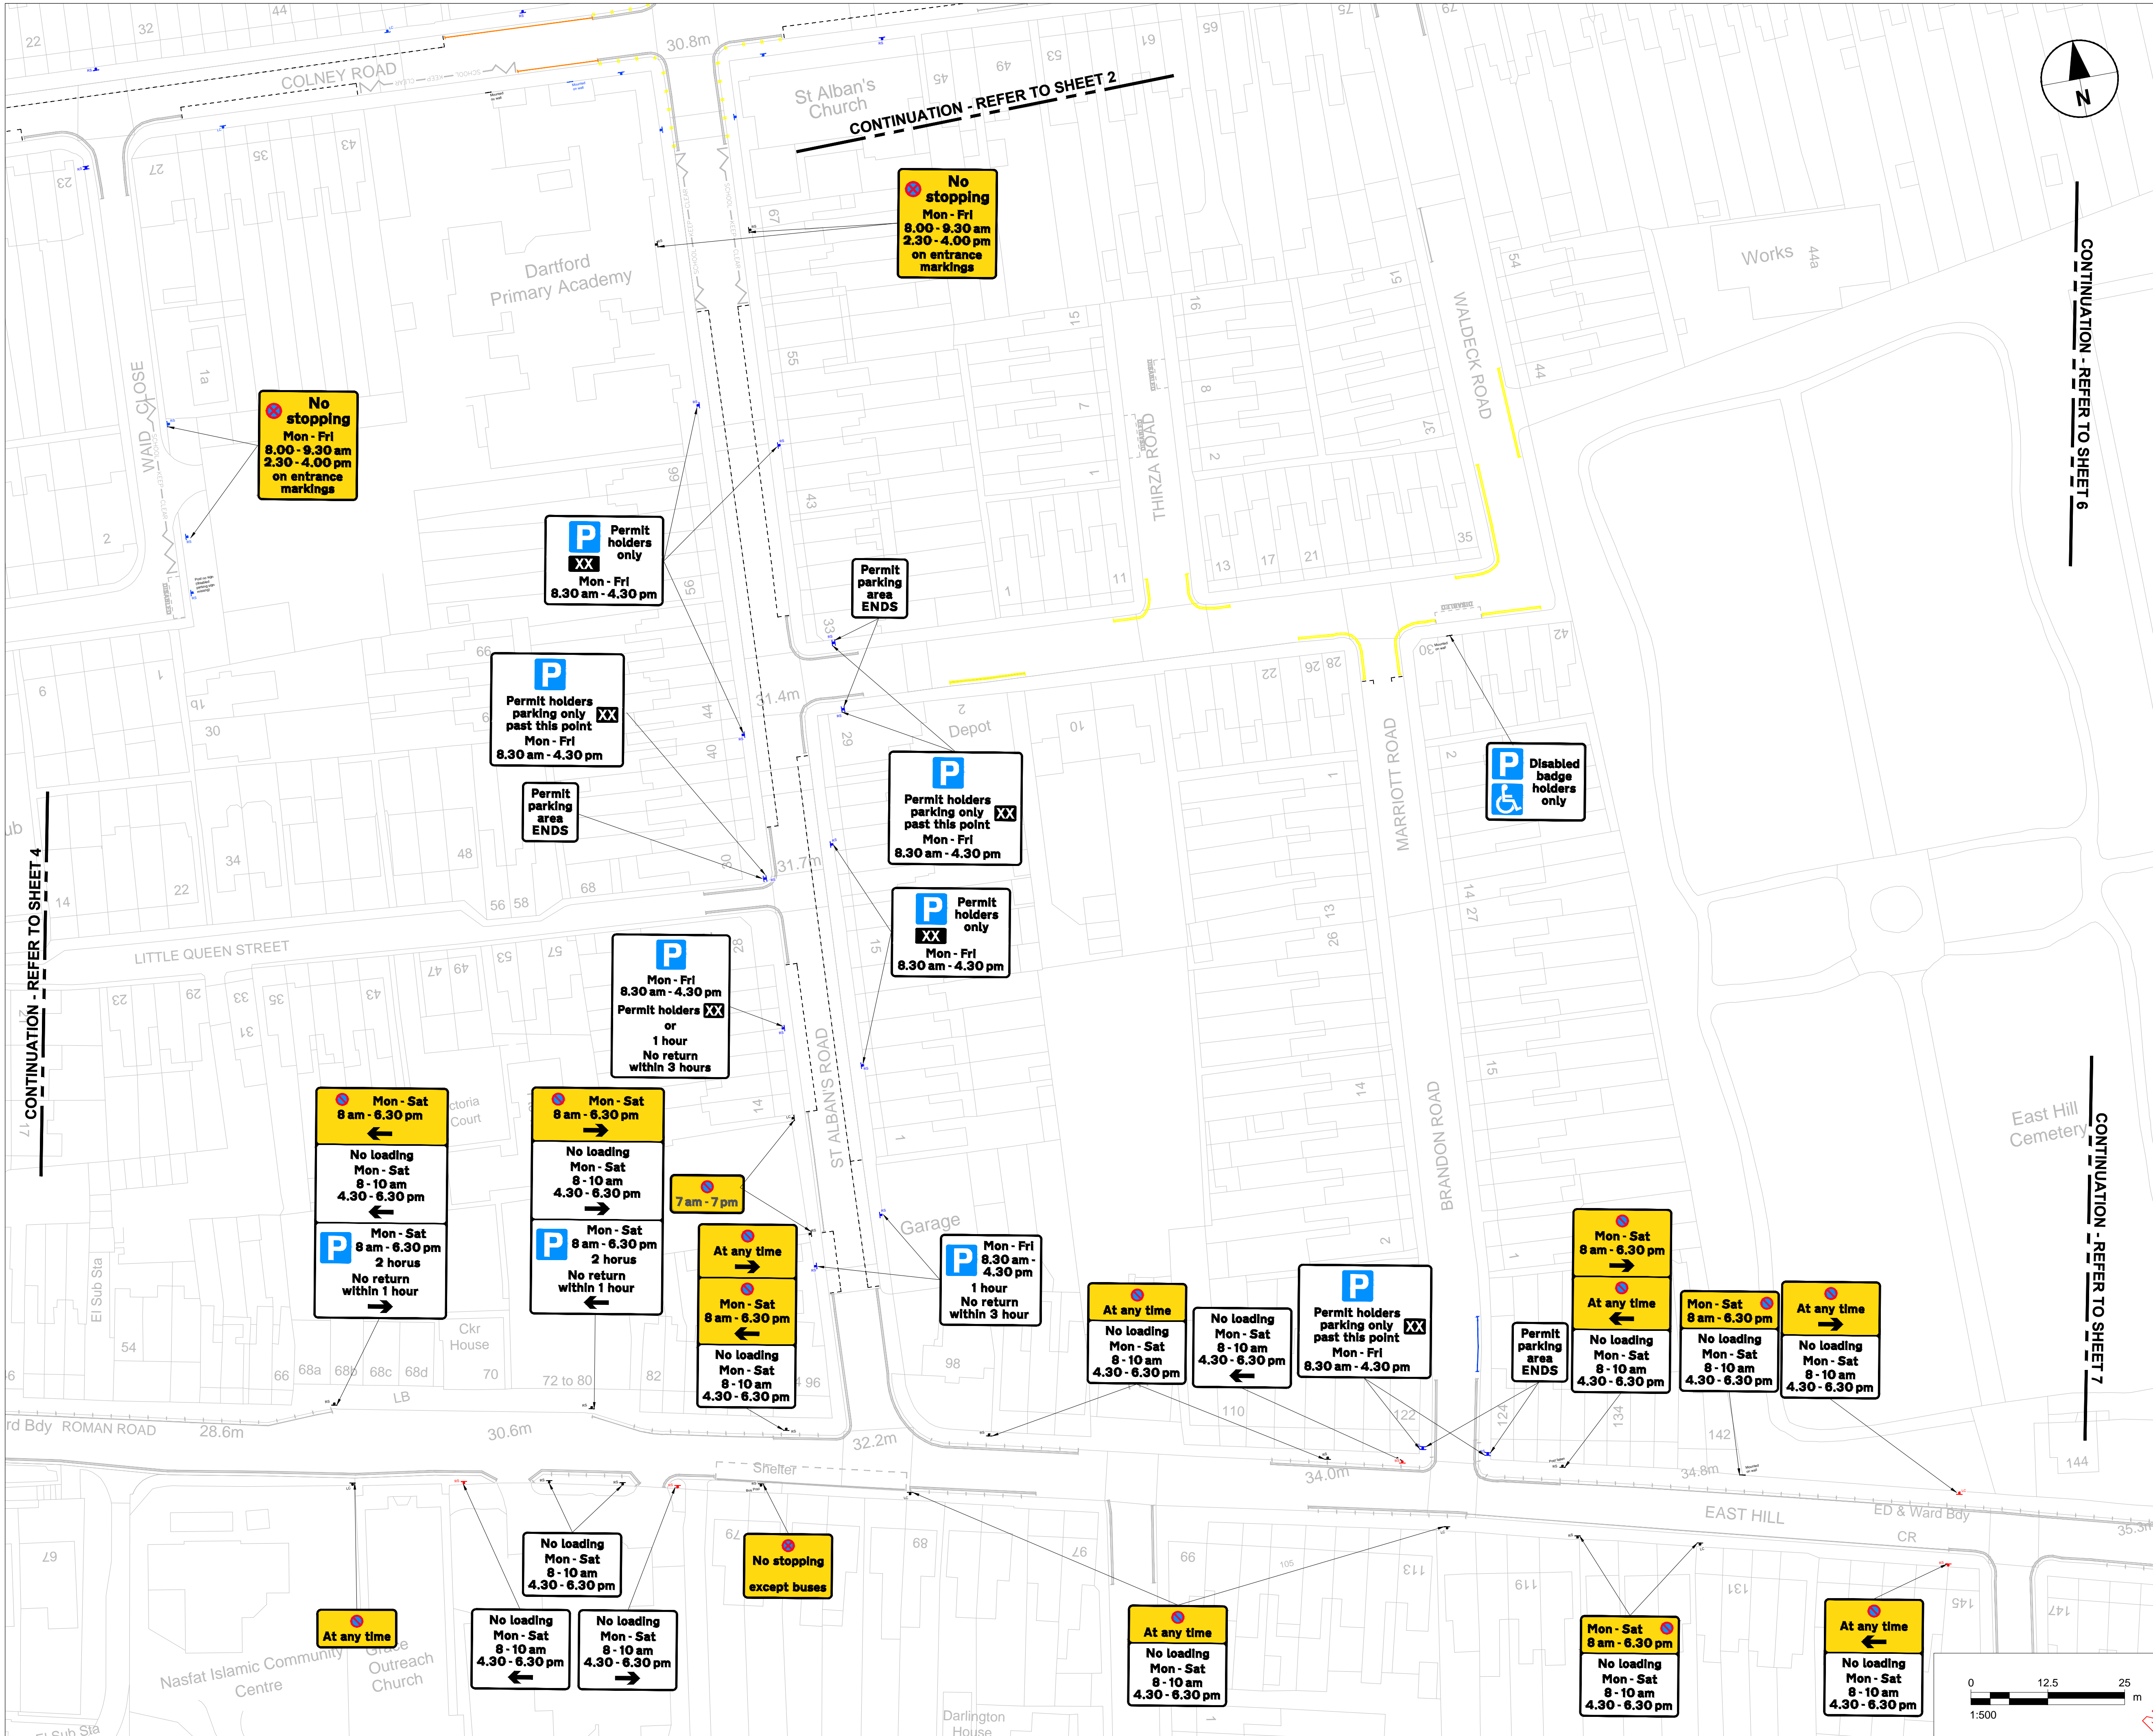

CONTINUATION - REFER TO SHEET 6

CONTINUATION - REFER TO SHEET 7

**AECOM**

PROJECT

Dartford Parking Study

CLIENT

DARTFORD BOROUGH COUNCIL

CONSULTANT

AECOM Limited  
3rd Floor, Portwall Place  
Portwall Lane  
Bristol  
BS1 6NA  
United Kingdom

+44 117 901 7000  
www.aecom.com

NOTES

1. Do not scale from this drawing. Use figured dimensions only. All dimensions are in metres unless otherwise stated.
2. Drawing is based on OS mapping.
3. Items in grey represent the existing layout and infrastructure unless otherwise indicated.
4. Colours shown in these drawings are indicative and should not be confused with those of finished surfaces.
5. Existing restriction road markings to be shown in grey and existing restriction signs to be shown in black.

KEY

- Double yellow lines
- Single yellow line
- Loading Blips
- H bar (Diag 1026.1)
- Parking bay/Disabled bay
- Sign on post/lighting column
- Sign mounted on fence/wall
- New sign on existing post/lighting column to replace existing


PROJECT MANAGEMENT INITIALS

SAK/SK	WW	-
DESIGNER	CHECKED	APPROVED

ISSUE/REVISION


P01	XX/XX/XX	EXISTING RESTRICTIONS
I/R	DATE	DESCRIPTION

KEY PLAN

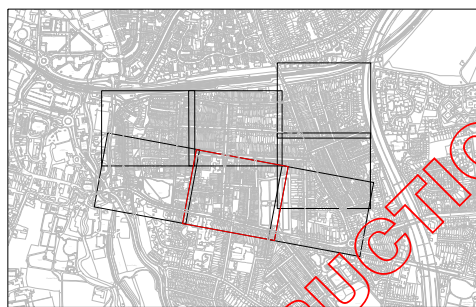

PROJECT NUMBER

60708872


SHEET TITLE

SUB ZONE 2  
PROPOSED RESTRICTIONS  
SHEET 5 OF 7

SHEET NUMBER

60708872-ACM-GEN-S2\_OP2\_ZZ\_ZZ-TM-Z-0005



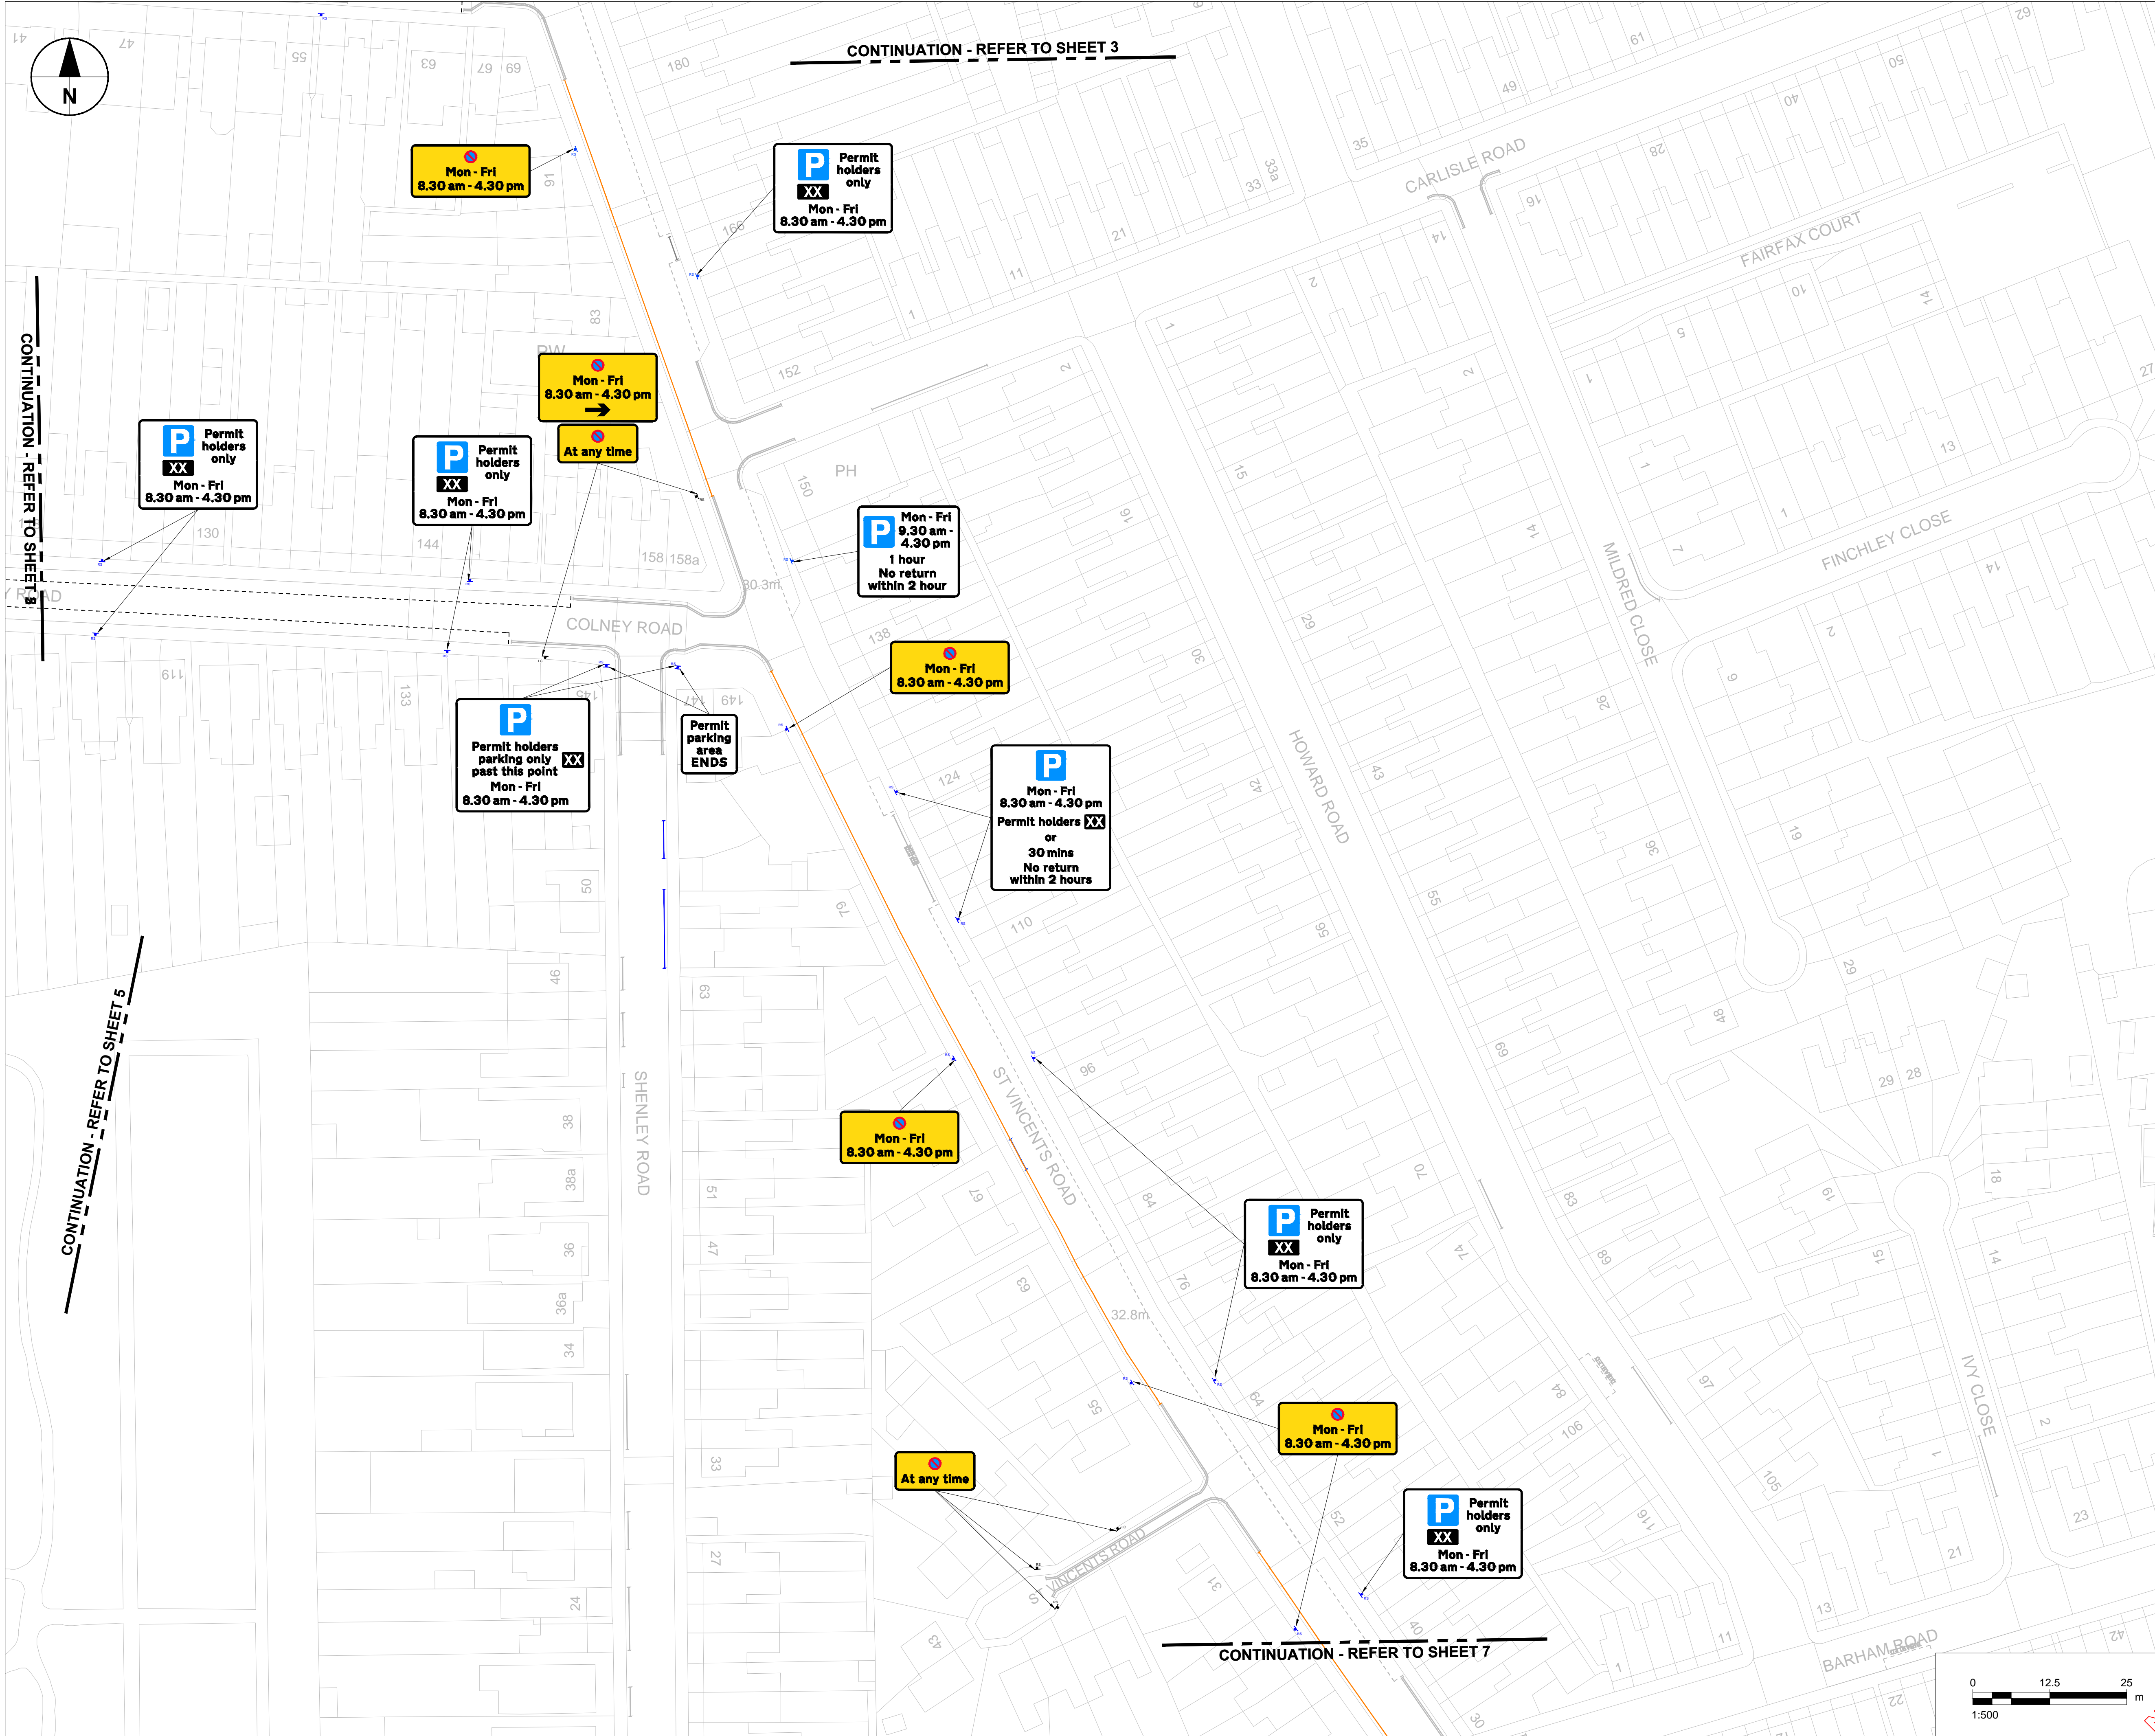

PROJECT

Dartford Parking Study

CLIENT

DARTFORD BOROUGH COUNCIL

CONSULTANT

AECOM Limited  
3rd Floor, Portwall Place  
Portwall Lane  
Bristol  
BS1 6NA  
United Kingdom

+44 117 901 7000  
www.aecom.com

NOTES

- Do not scale from this drawing. Use figured dimensions only. All dimensions are in metres unless otherwise stated.
- Drawing is based on OS mapping.
- Items in grey represent the existing layout and infrastructure unless otherwise indicated.
- Colours shown in these drawings are indicative and should not be confused with those of finished surfaces.
- Existing restriction road markings to be shown in grey and existing restriction signs to be shown in black.

KEY

- Double yellow lines
- Single yellow line
- Loading Blips
- H bar (Diag 1026.1)
- Parking bay/Disabled bay
- Sign on post/lighting column
- Sign mounted on fence/wall
- New sign on existing post/lighting column to replace existing

PROJECT MANAGEMENT INITIALS

SAK/SK	WW	-
DESIGNER	CHECKED	APPROVED

ISSUE/REVISION

P01	XX/XX/XX	EXISTING RESTRICTIONS
I/R	DATE	DESCRIPTION

KEY PLAN



PROJECT NUMBER

60708872




SHEET TITLE

SUB\_ZONE 2  
PROPOSED RESTRICTIONS  
SHEET 6 OF 7

SHEET NUMBER

60708872-ACM-GEN-S2\_OP2\_ZZ-TM-Z-0006



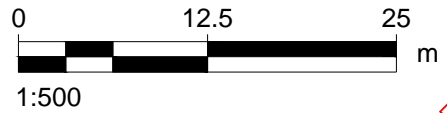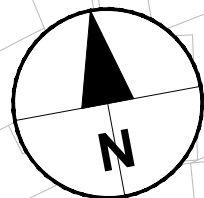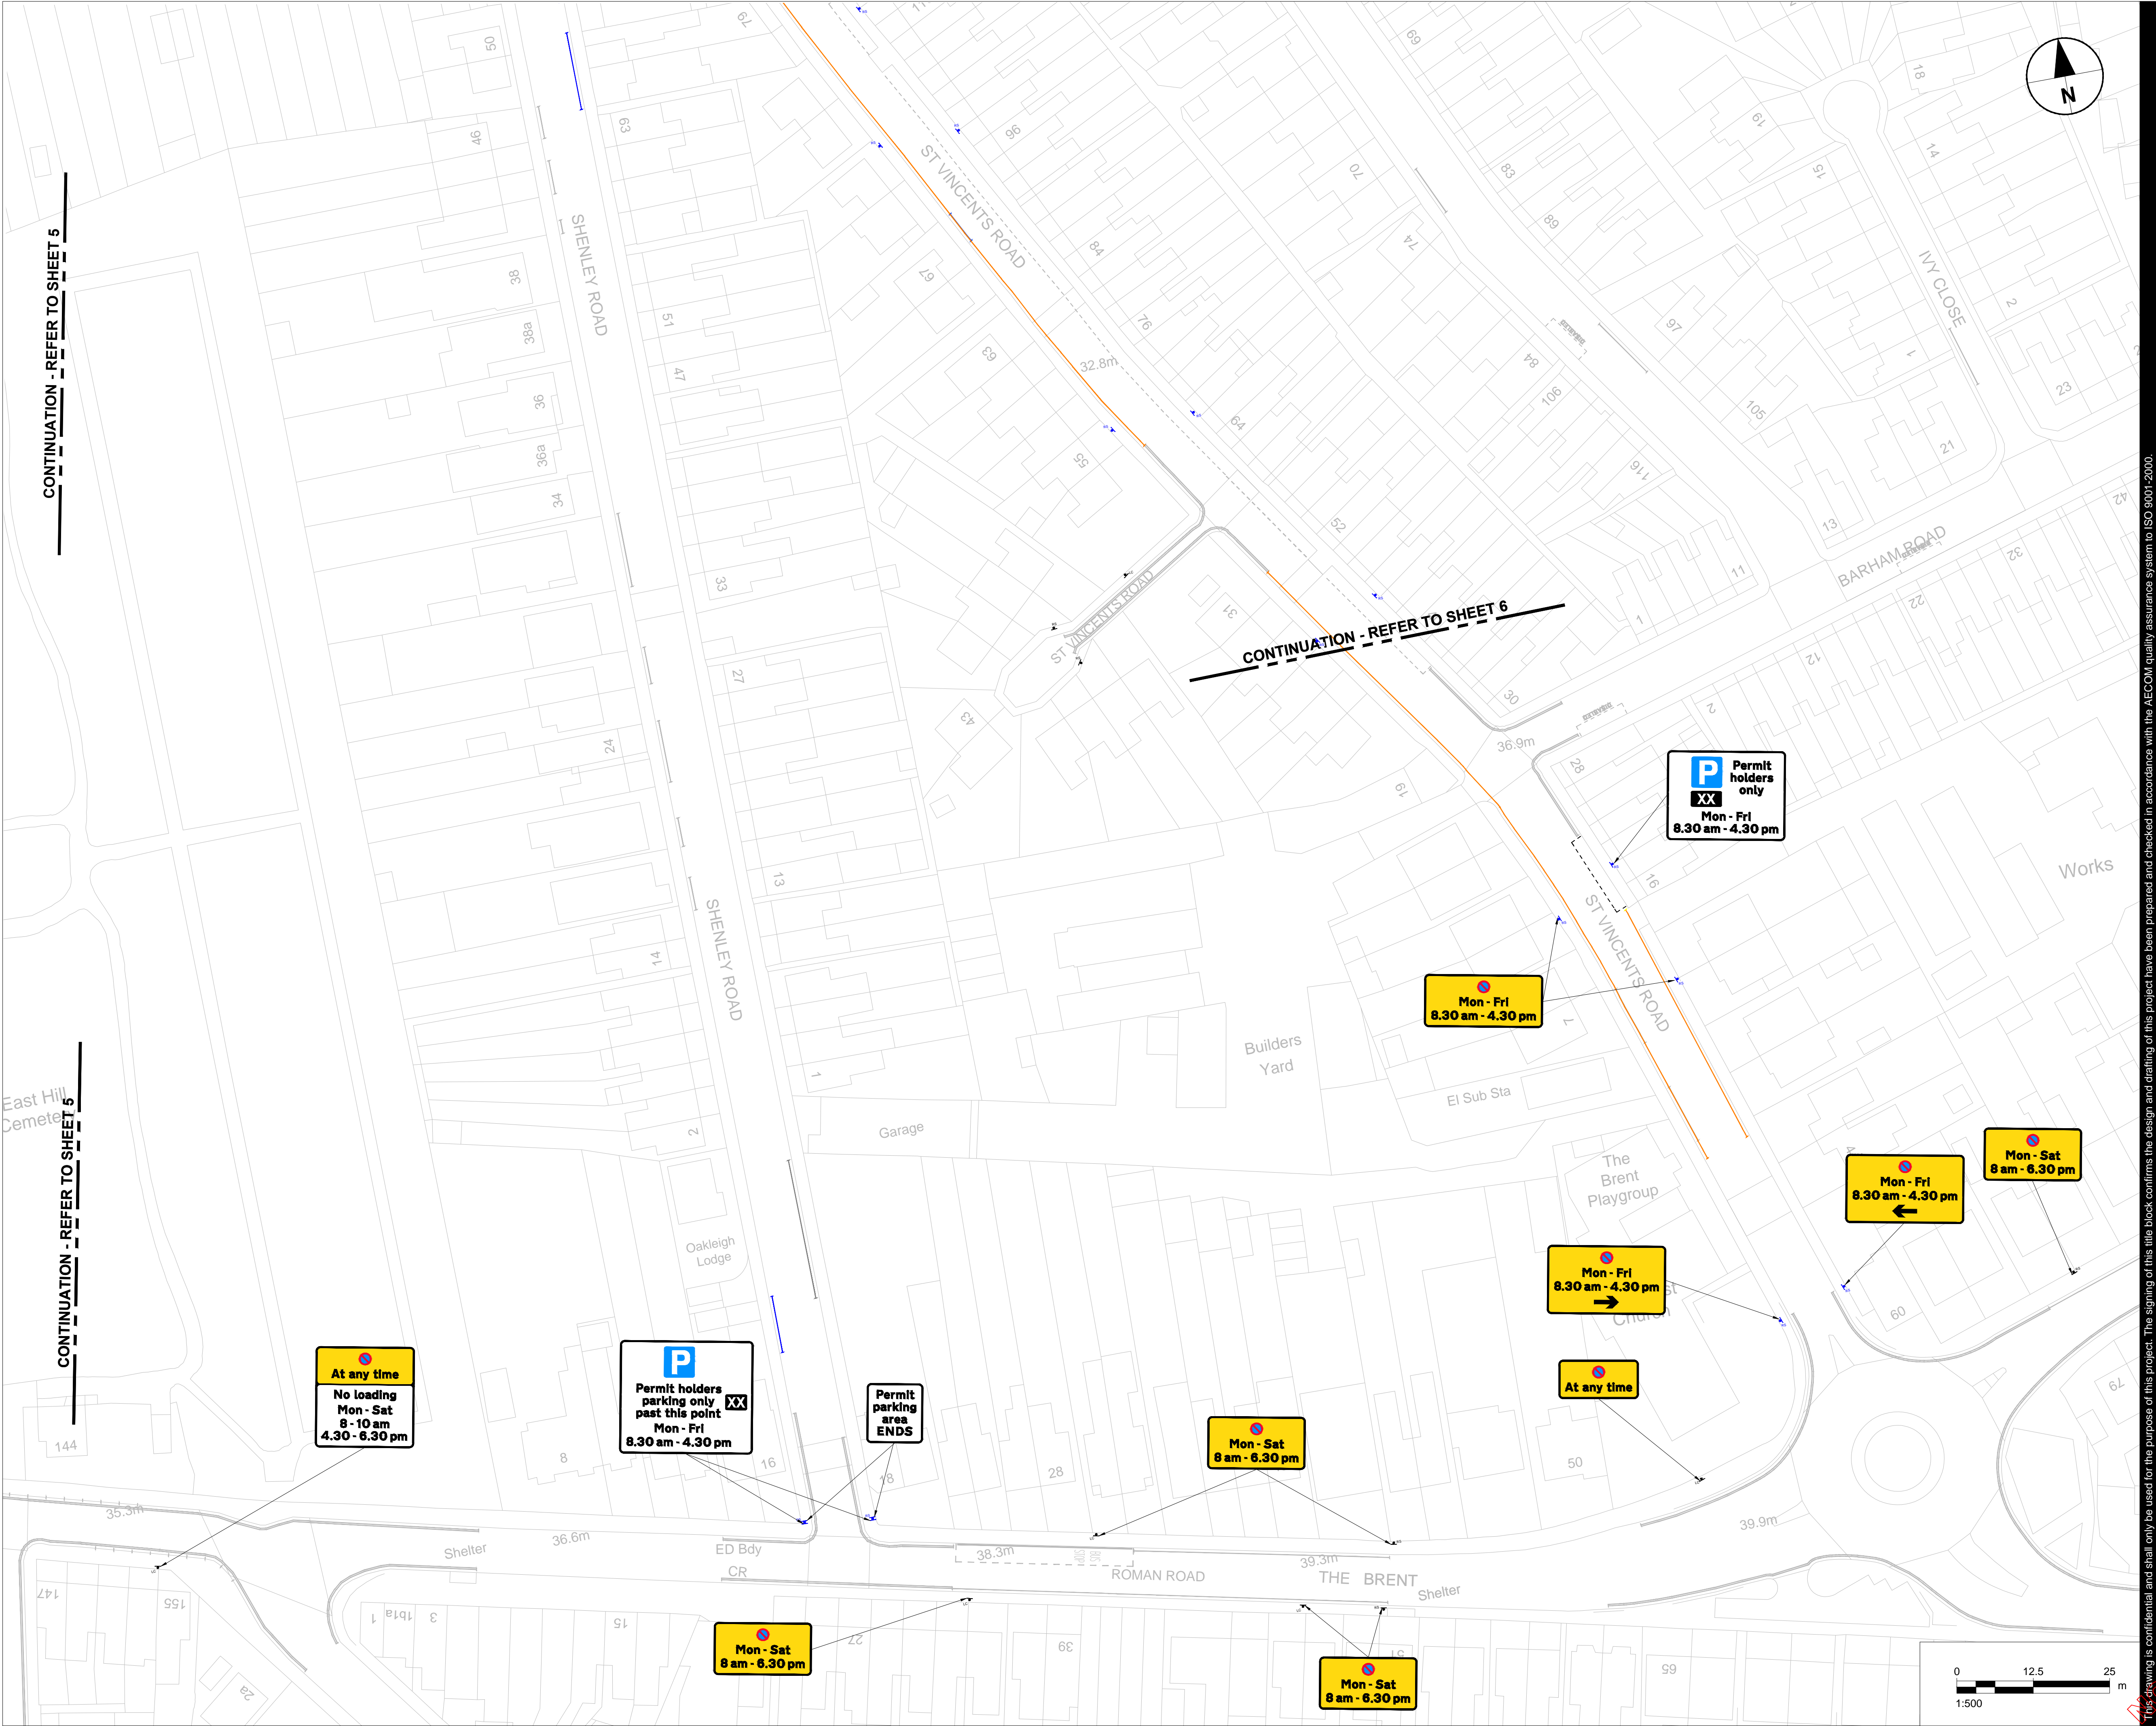

**AECOM**

PROJECT

Dartford Parking Study

CLIENT

DARTFORD BOROUGH COUNCIL

CONSULTANT

AECOM Limited  
3rd Floor, Portwall Place  
Portwall Lane  
Bristol  
BS1 6NA  
United Kingdom

+44 117 901 7000  
www.aecom.com

NOTES

- Do not scale from this drawing. Use figured dimensions only. All dimensions are in metres unless otherwise stated.
- Drawing is based on OS mapping.
- Items in grey represent the existing layout and infrastructure unless otherwise indicated.
- Colours shown in these drawings are indicative and should not be confused with those of finished surfaces.
- Existing restriction road markings to be shown in grey and existing restriction signs to be shown in black.

KEY

- Double yellow lines
- Single yellow line
- Loading Blips
- H bar (Diag 1026.1)
- Parking bay/Disabled bay
- Sign on post/lighting column
- Sign mounted on fence/wall
- New sign on existing post/lighting column to replace existing


PROJECT MANAGEMENT INITIALS

SAK/SK	WW	-
DESIGNER	CHECKED	APPROVED

ISSUE/REVISION


P01	XX/XX/XX	EXISTING RESTRICTIONS
I/R	DATE	DESCRIPTION

KEY PLAN

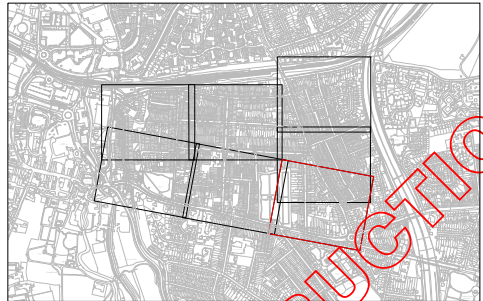

PROJECT NUMBER

60708872

SHEET TITLE

SUB\_ZONE 2  
PROPOSED RESTRICTIONS  
SHEET 7 OF 7

SHEET NUMBER

60708872-ACM-GEN-S2\_OP2\_ZZ-TM-Z-0007