


553400

553500

Legend

KCC Freehold

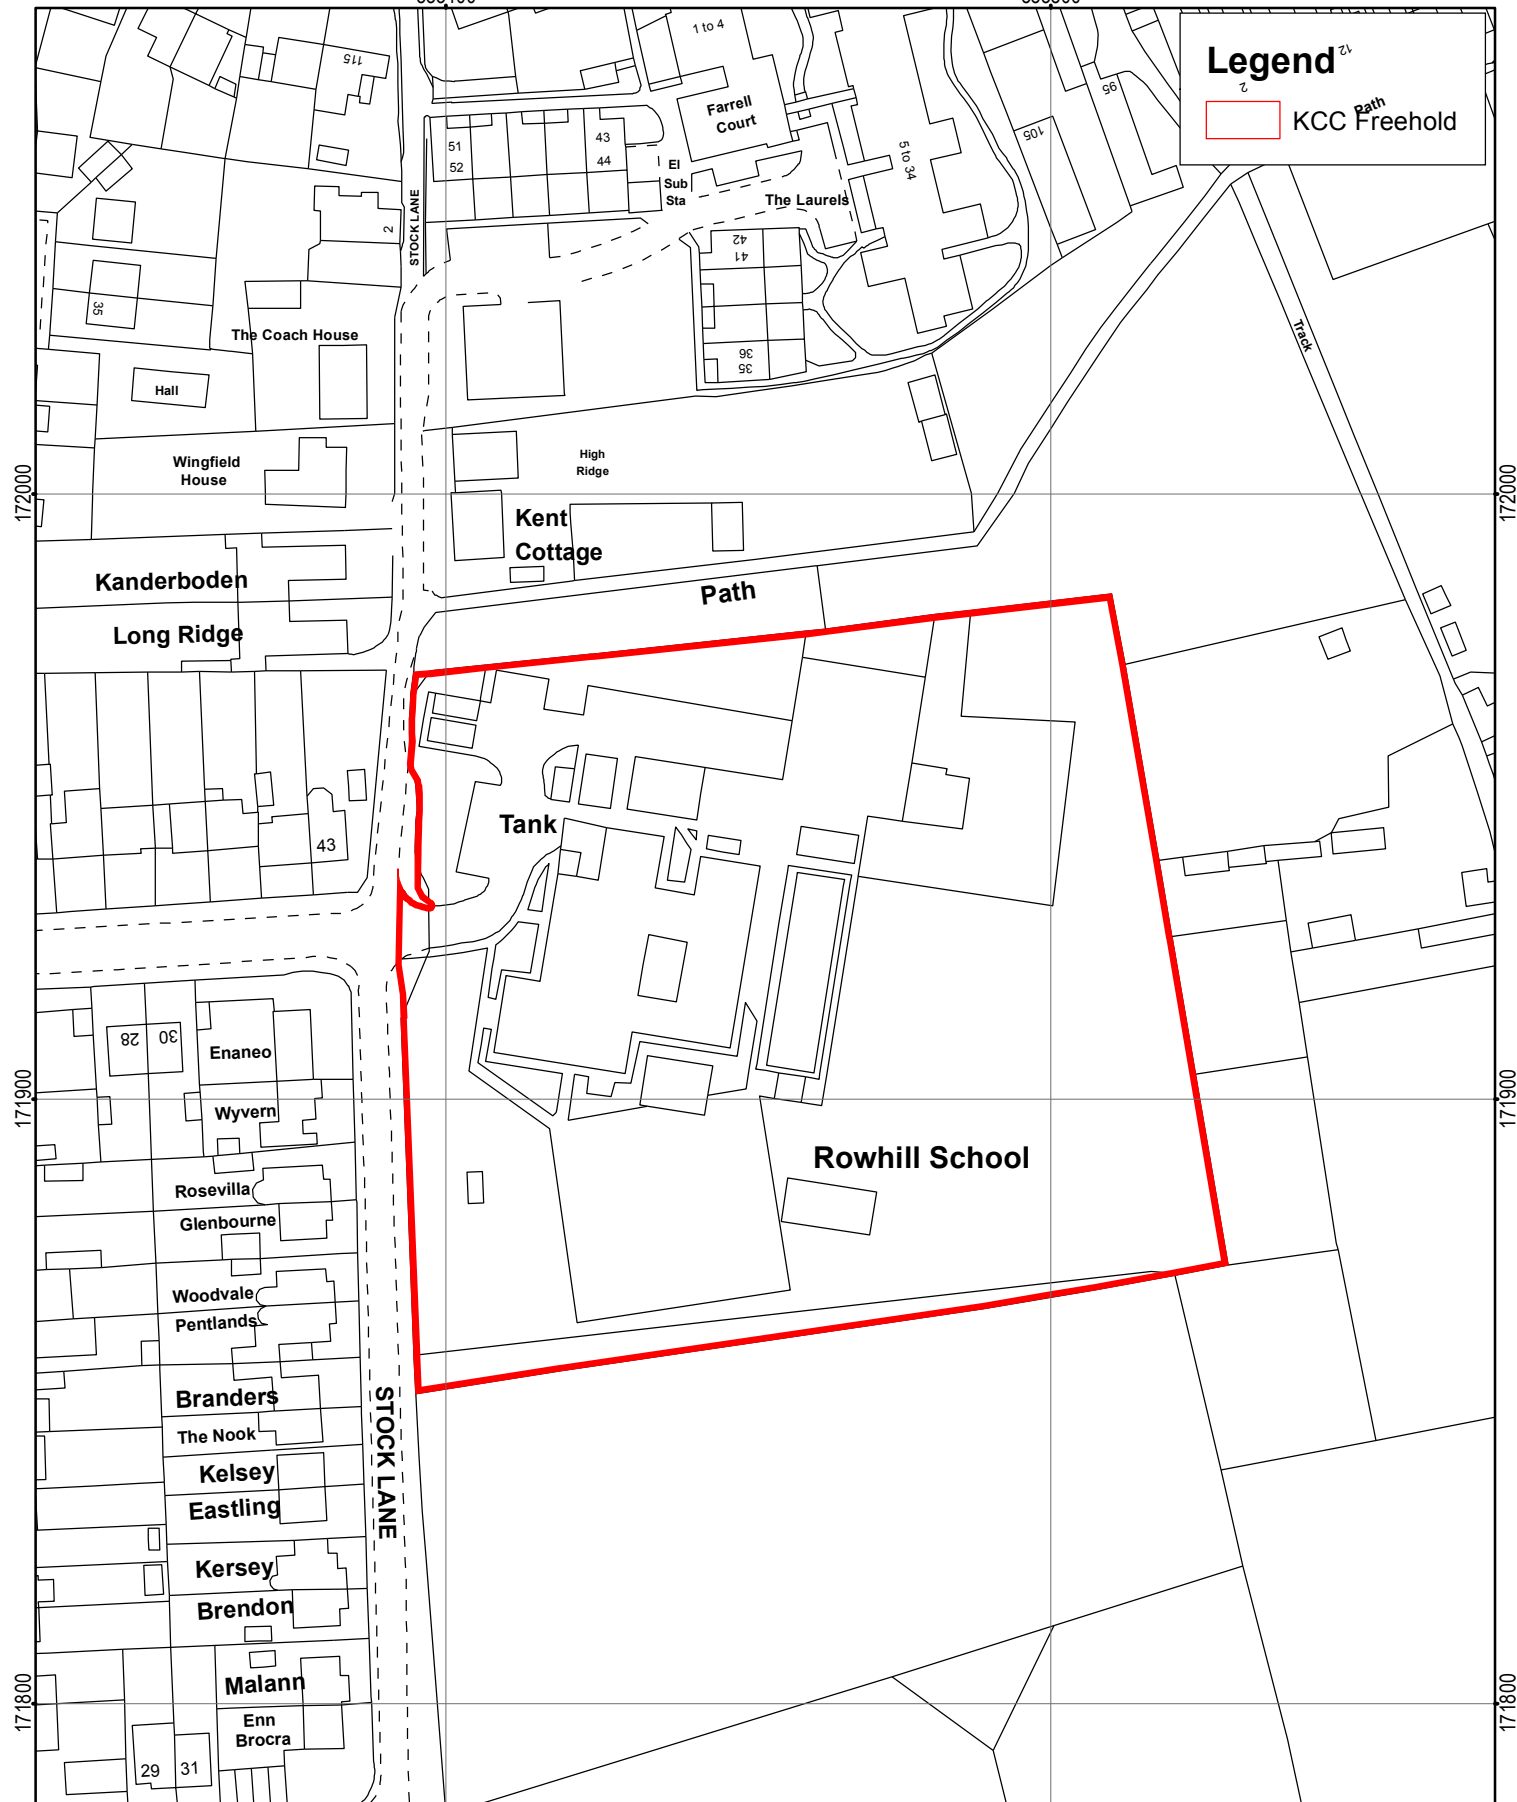

N



Based upon the Ordnance Survey map with the permission of the Controller of Her Majesty's Stationery Office. (C) Crown Copyright & database right 2011. Ordnance Survey 100019238. Additional information copyright Kent County Council

553400

FORMER ROWHILL SCHOOL
STOCK LANE
WILMINGTON
DARTFORD
DA2 7BZ

553500

UPRN: 53190100

MasterMap

Kent
County
Council
kent.gov.uk



PROPERTY AND
INFRASTRUCTURE SUPPORT
County Hall, Maidstone
Kent ME14 1XQ
Tel:08458 247247

Drawn By
KP

Date
OCT 2014

0 5 10 20 30 40 50 60
Meters
1:1250

Drawing No.
TQ5371/2F

@ A4